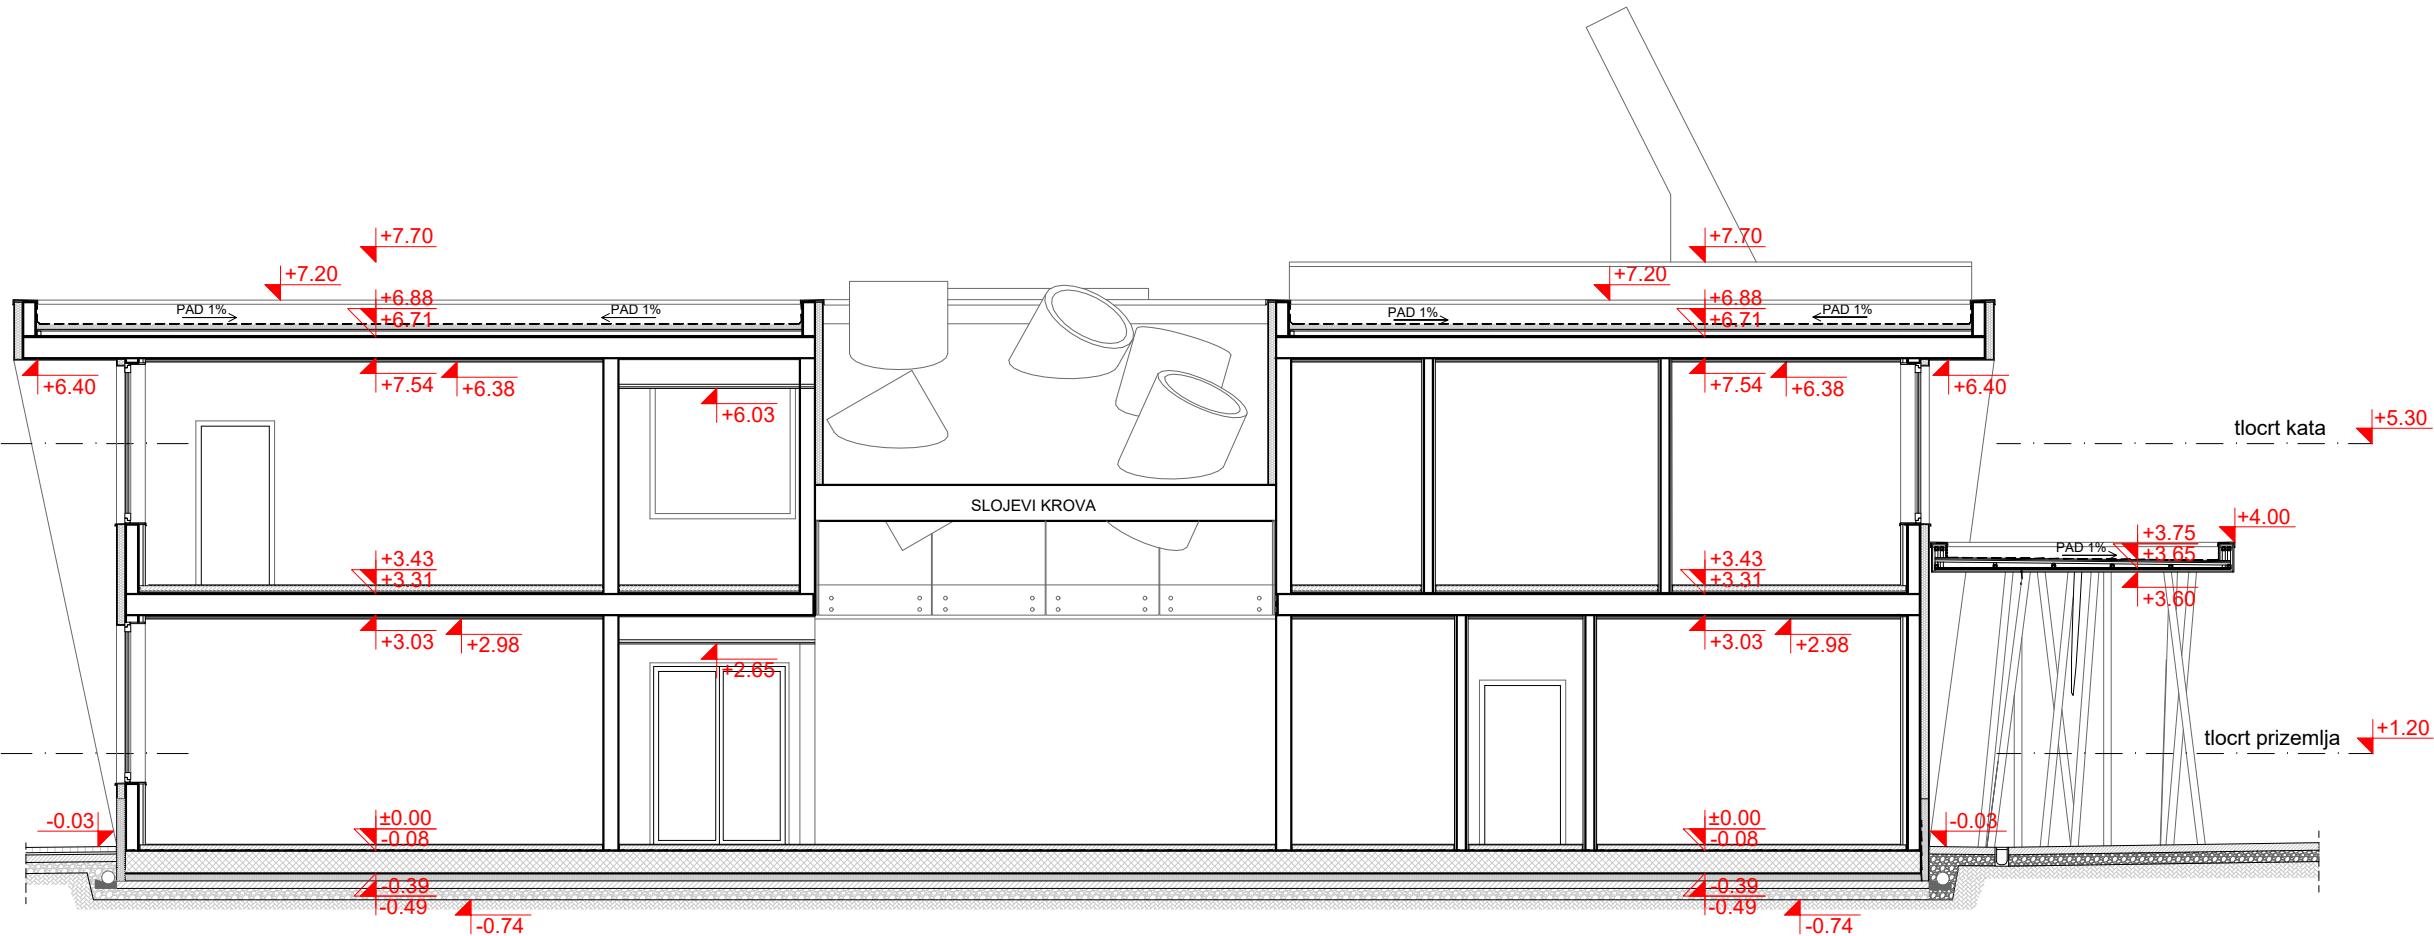
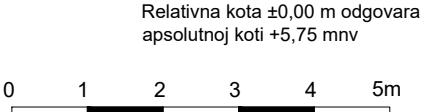
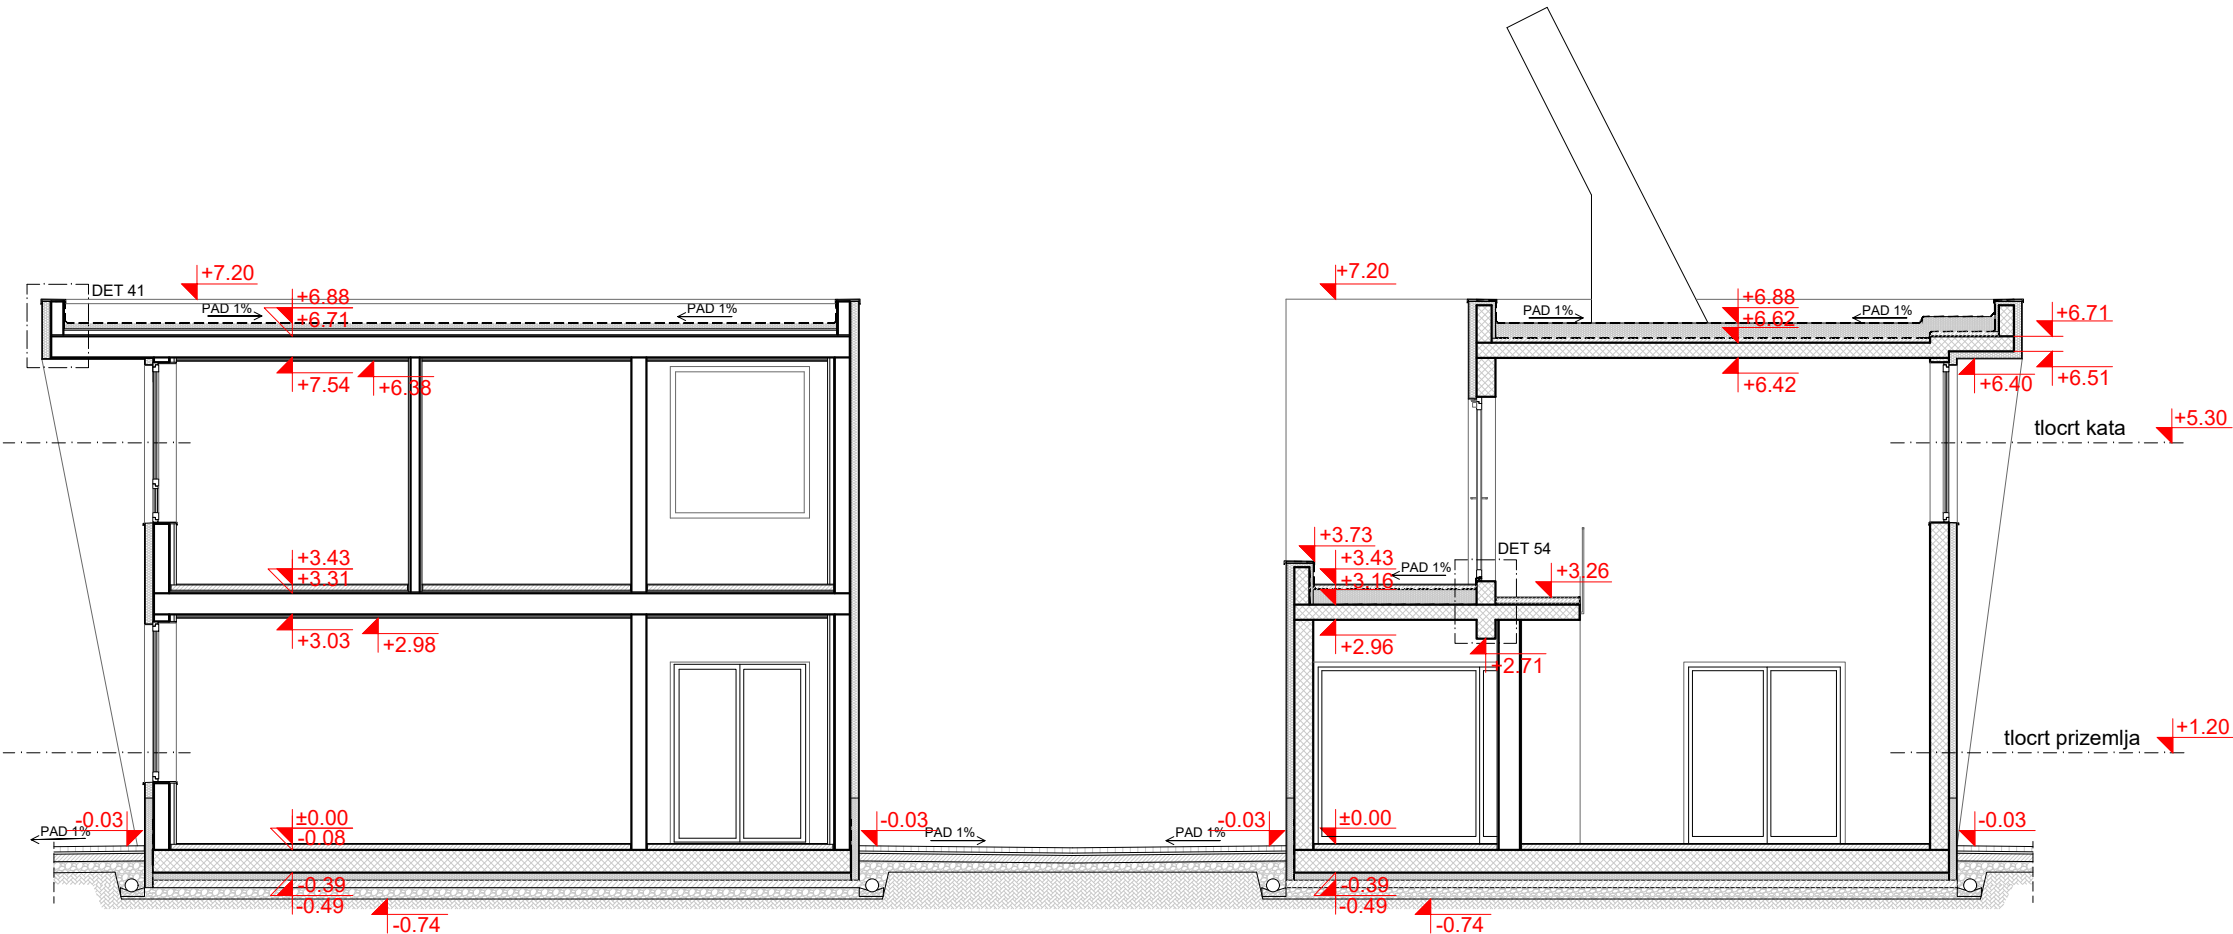


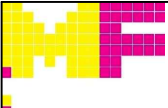

Presjek C - C



Presjek D - D



PROJEKTIRANO STANJE
PRESJEK

	
MF Arhitekti d.o.o. Rijeka	
GRADEVINA:	SLOBODNOSTOJEĆA GRADEVINA DRUŠTVENE DJE LATNOSTI - ŠKOLSKA ZGRADA TALIJANSKE OSNOVNE ŠKOLE - SCUOLA ELEMENTARE ITALIANA NOVIGRAD k.č. dio 2806, dio 2907 i dio 2808, k.o. Novigrad
INVESTITOR:	TALIJANSKA OSNOVNA ŠKOLA NOVIGRAD EMONIJSKA 2 52 466 NOVIGRAD
PROJEKTANT:	mr.sc. MARKO FRANKOVIĆ, dipl.ing.arh.  mr.sc. MARKO FRANKOVIĆ dipl.ing.arh. OVLAŠTEN ARHITEKT A 3611
PROJEKT:	IZVEDBENI PROJEKT
BR. PROJEKTA:	10 - 792/18
DATUM:	listopad 2018.
SADRŽAJ:	PROJEKTIRANO STANJE PRESJEK
LIST BR.: 09	