




PRIKAZ POLOŽAJA STUPOVA
NADSTREŠNCE NA DONJEM LIMU
1:50

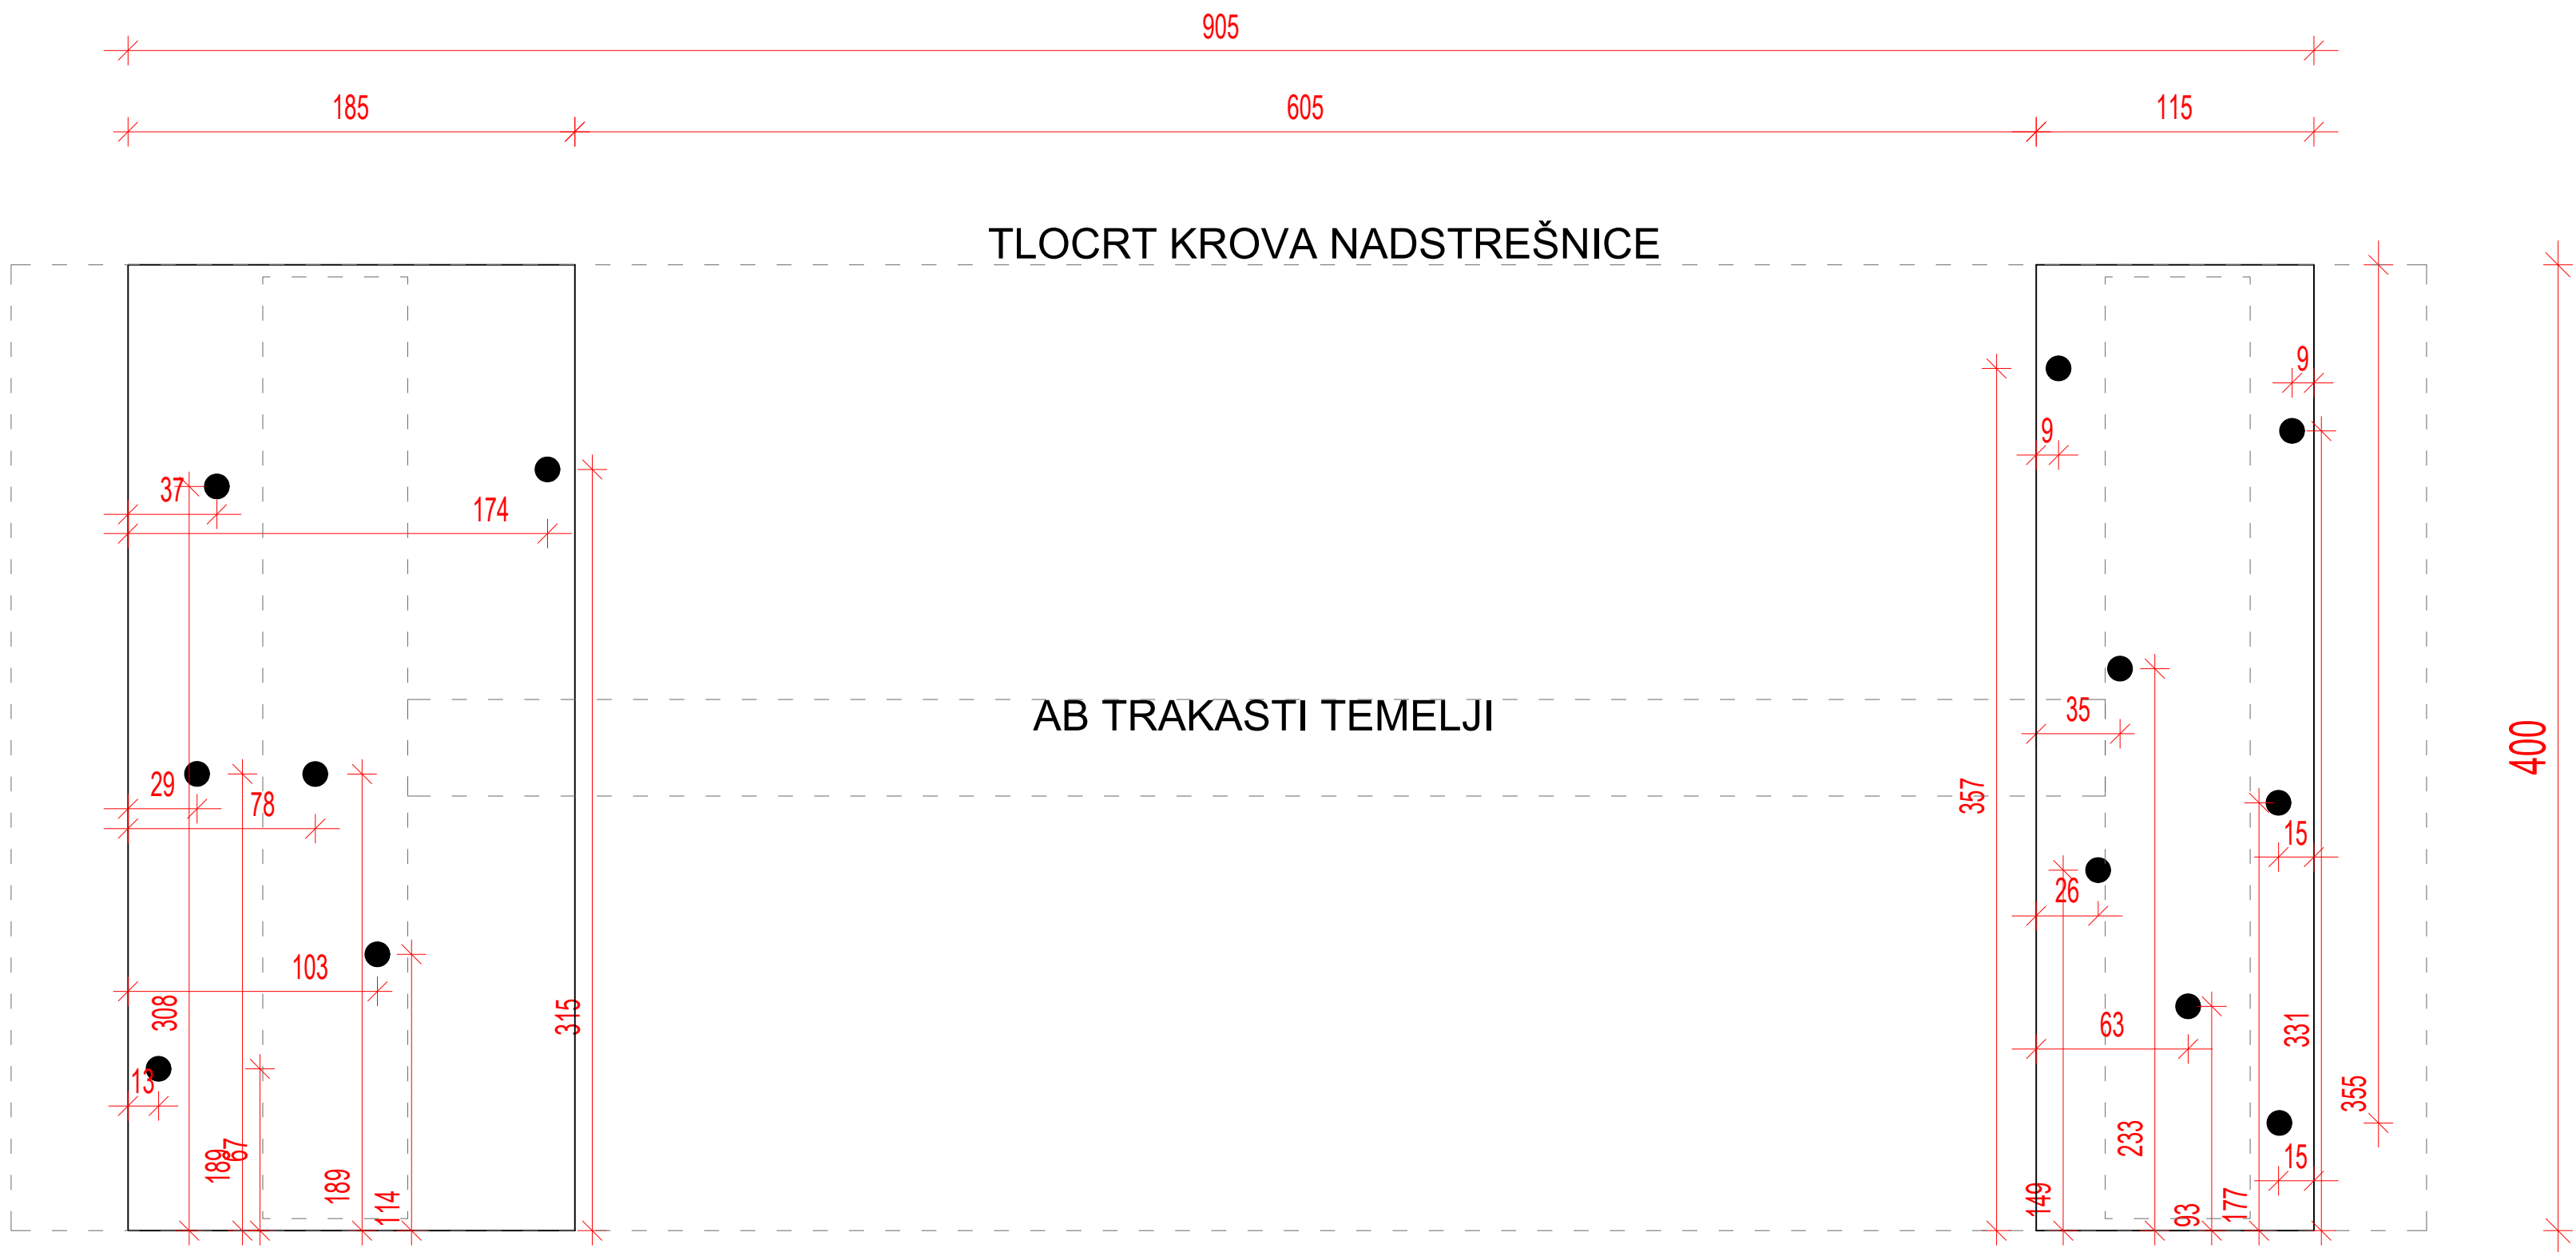

PRIKAZ POLOŽAJA STUPOVA
NADSTREŠNICE NA GORNJEM LIMU
1:50

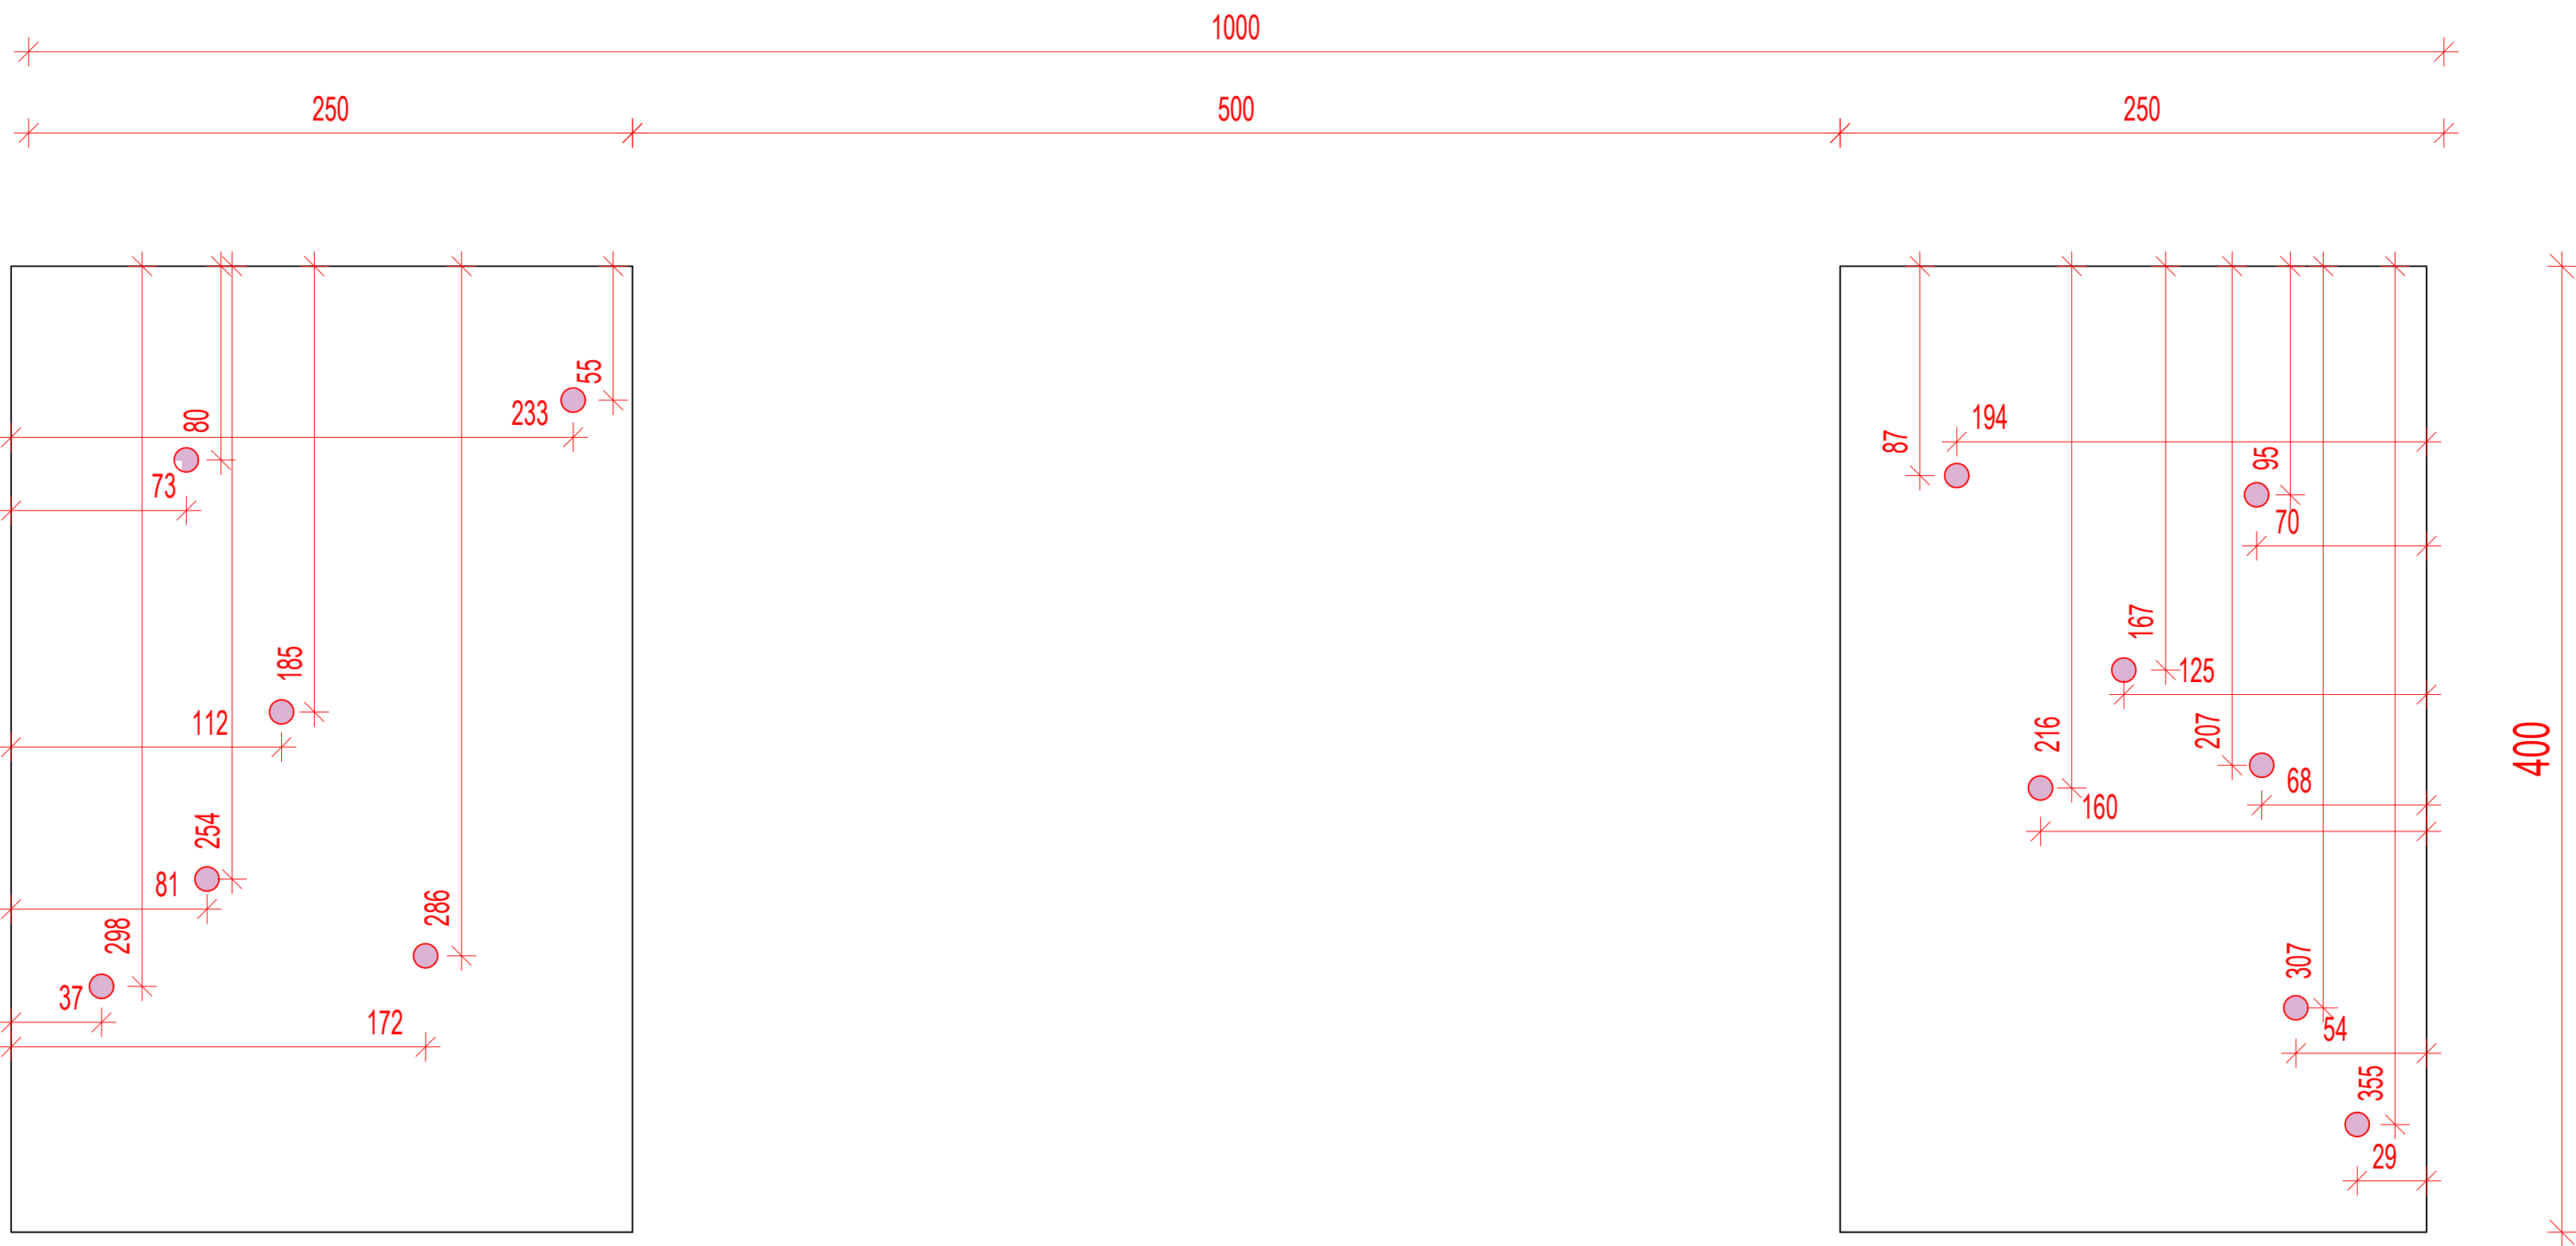

PRIKAZ POLOŽAJA STUPOVA
NADSTREŠNICE 1:50

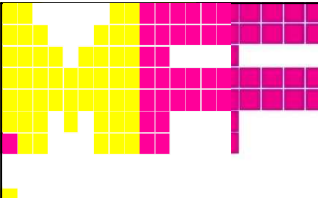

MF Arhitekti d.o.o. Rijeka

GRADEVINA: SLOBODNOSTOJEĆA GRADEVINA DRUŠTVENE
DJELATNOSTI - ŠKOLSKA ZGRADA TALIJANSKE OSNOVNE
ŠKOLE - SCUOLA ELEMENTARE ITALIANA NOVIGRAD
k.č. dio 2806, dio 2907 i dio 2808 (noviformirana k.č. 2806/1)
k.o. Novigrad

INVESTITOR: **TALIJANSKA OSNOVNA ŠKOLA NOVIGRAD**
EMONIJSKA 2
52 466 NOVIGRAD

PROJEKTANT: mr.sc. MARKO FRANKOVIĆ, dipl.ing.arh.



mr.sc. MARKO FRANKOVIĆ
dipl.ing.arh.
OVLAŠTENI ARHITEKT
A 3617

PROJEKT:	IZVEDBENI PROJEKT	 Mjerilo: 1:50
BR. PROJEKTA:	10 - 792/18	
DATUM:	listopad 2018.	
SADRŽAJ:	Prikaz položaja stupova nadstrešnice	

LIST BR.:
19