


DETALJ 40
VERTIKALNI PRESJEK
Spoj međukatne konstrukcije i zida VZ2
1:10

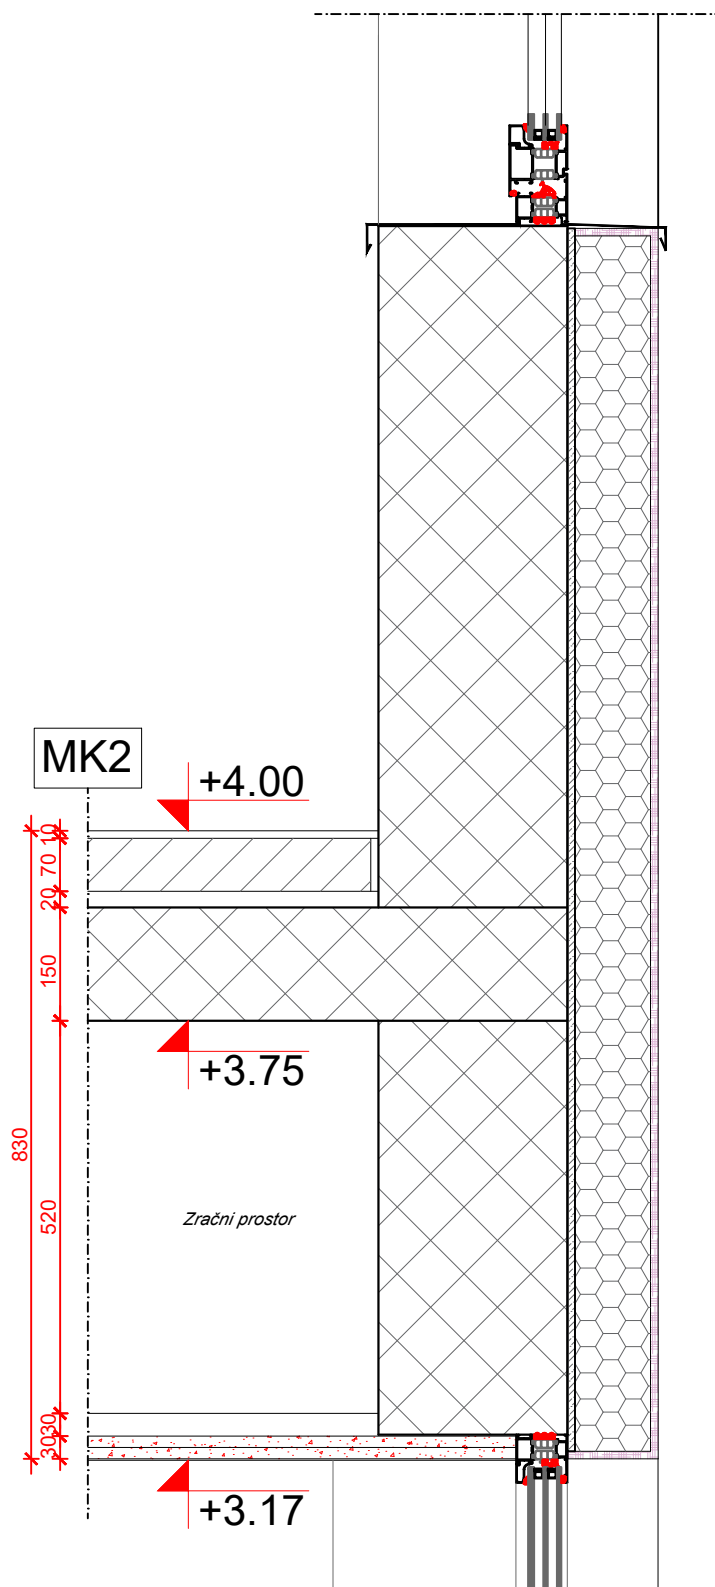


 mr.sc. MARKO FRANKOVIĆ
 dipl.ing.arh.
 OVLAŠTENI ARHITEKT
 A 3617