

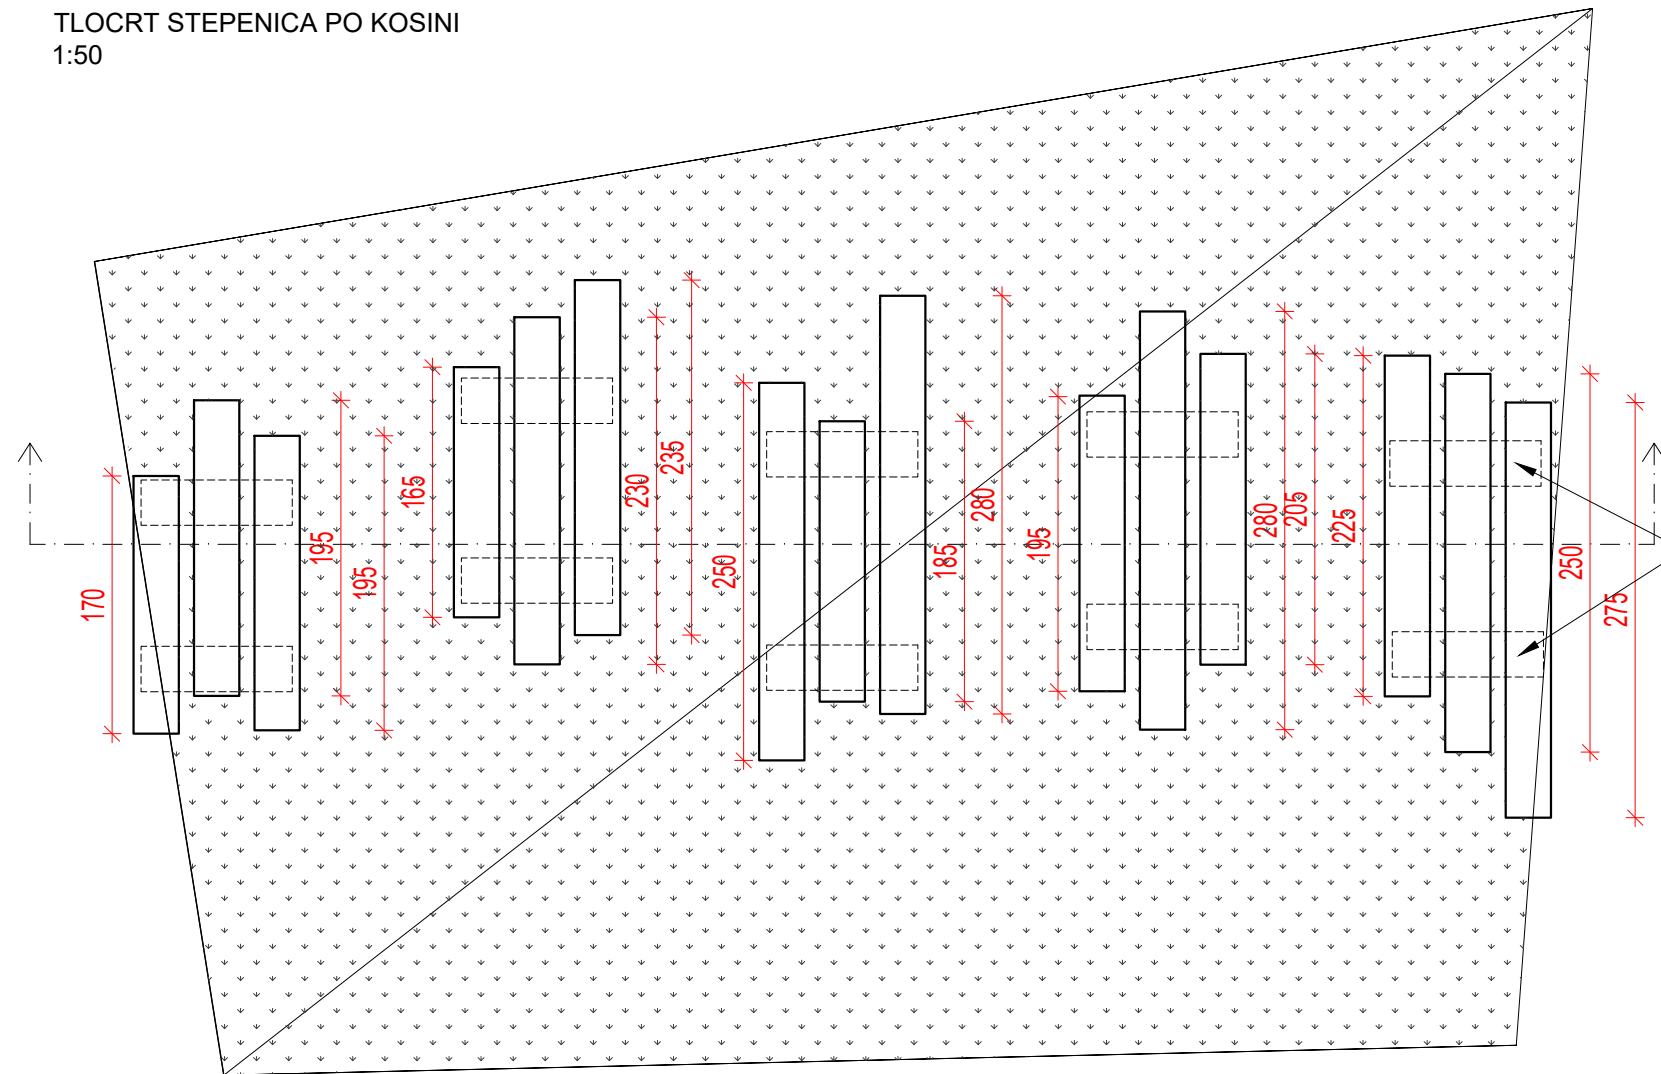


DETALJ
STUBIŠTE PO KOSINI
1:50

TLOCRT STEPENICA PO KOSINI
1:50

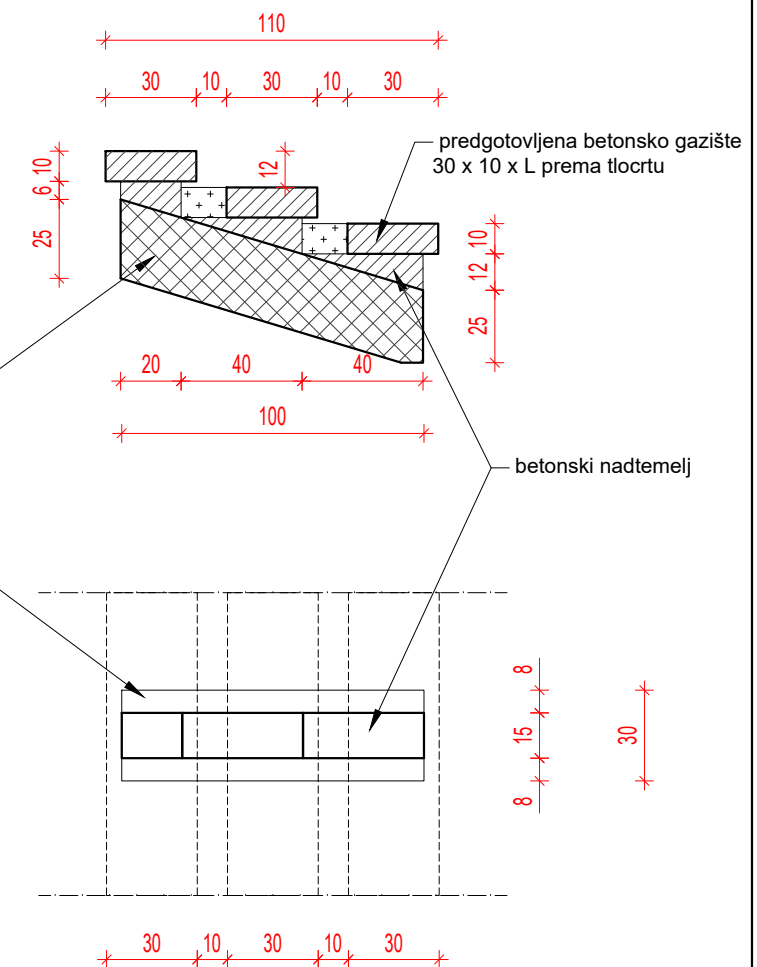

PRESJEK STEPENICA PO KOSINI
1:50

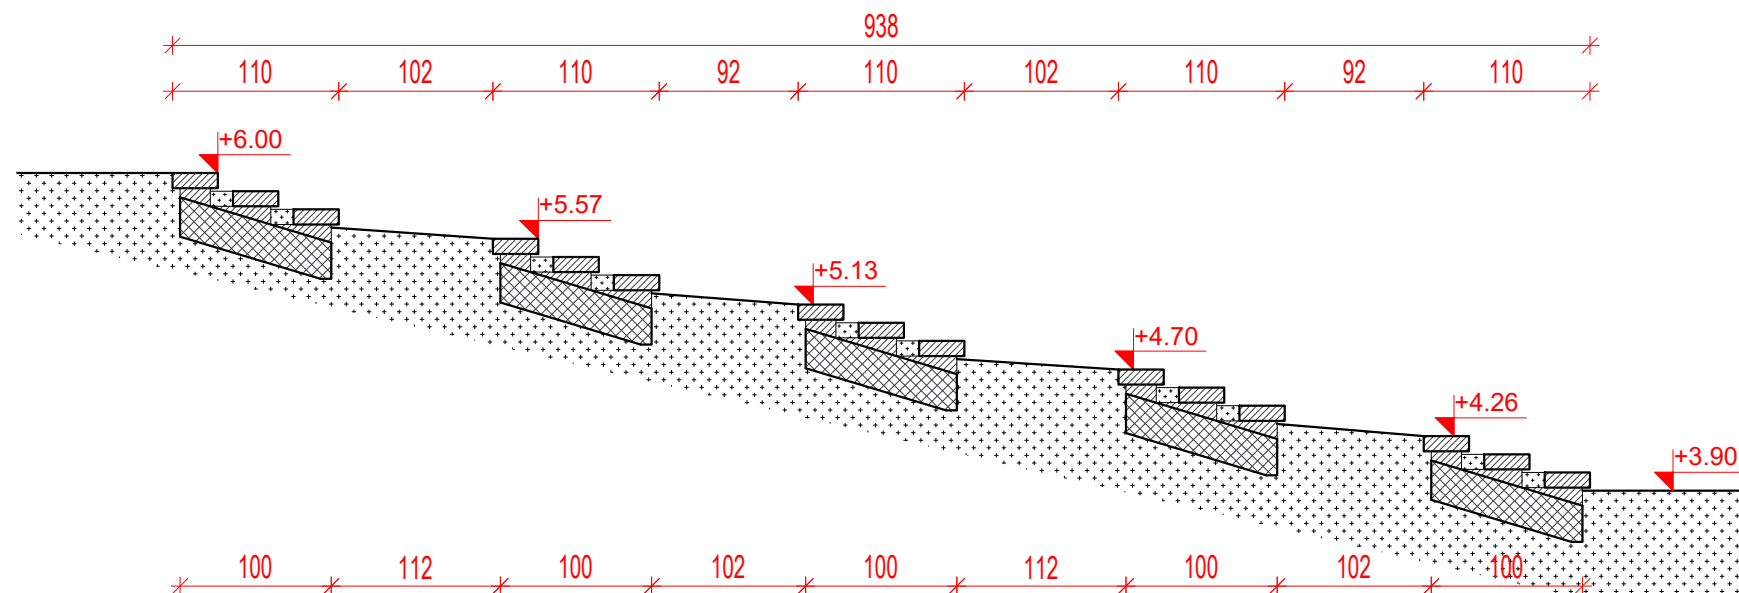

		MF Arhitekti d.o.o. Rijeka	
GRAĐEVINA:		SLOBODNOSTOJEĆA GRAĐEVINA DRUŠTVENE DJELATNOSTI - ŠKOLSKA ZGRADA TALIJANSKE OSNOVNE ŠKOLE - SCUOLA ELEMENTARE ITALIANA NOVIGRAD k.č. dio 2806, dio 2907 i dio 2808 (novoformirana k.č. 2806/1) k.o. Novigrad	
INVESTITOR:		TALIJANSKA OSNOVNA ŠKOLA NOVIGRAD EMONIJSKA 2 52 466 NOVIGRAD	
PROJEKTANT:		mr.sc. MARKO FRANKOVIĆ, dipl.ing.arh.	
			
PROJEKT:		IZVEDBENI PROJEKT	
BR. PROJEKTA:		10 - 792/18	
DATUM:		listopad 2018.	
SDRŽAJ:		PROJEKTIRANO STANJE STEPENICE PO KOSINI	
		LIST BR.:	
		85	