



DETALJ
POZORNICA - KLUPICA

RAZVIJENI POGLED

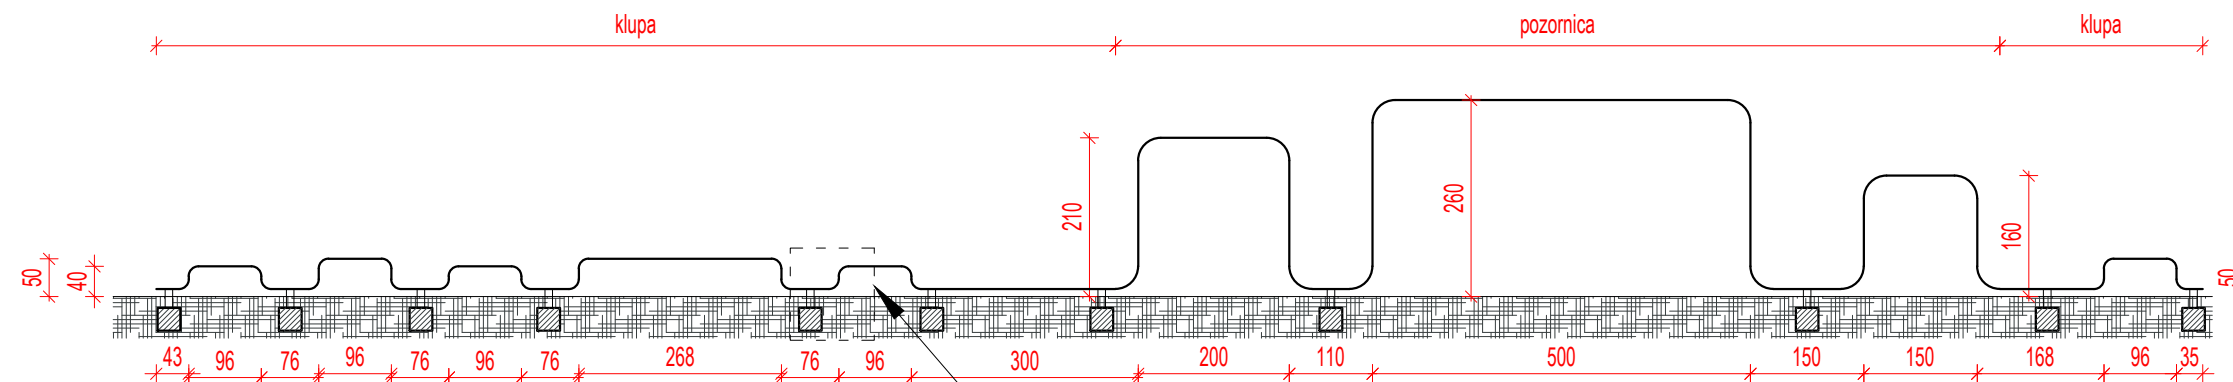

TLOCRT

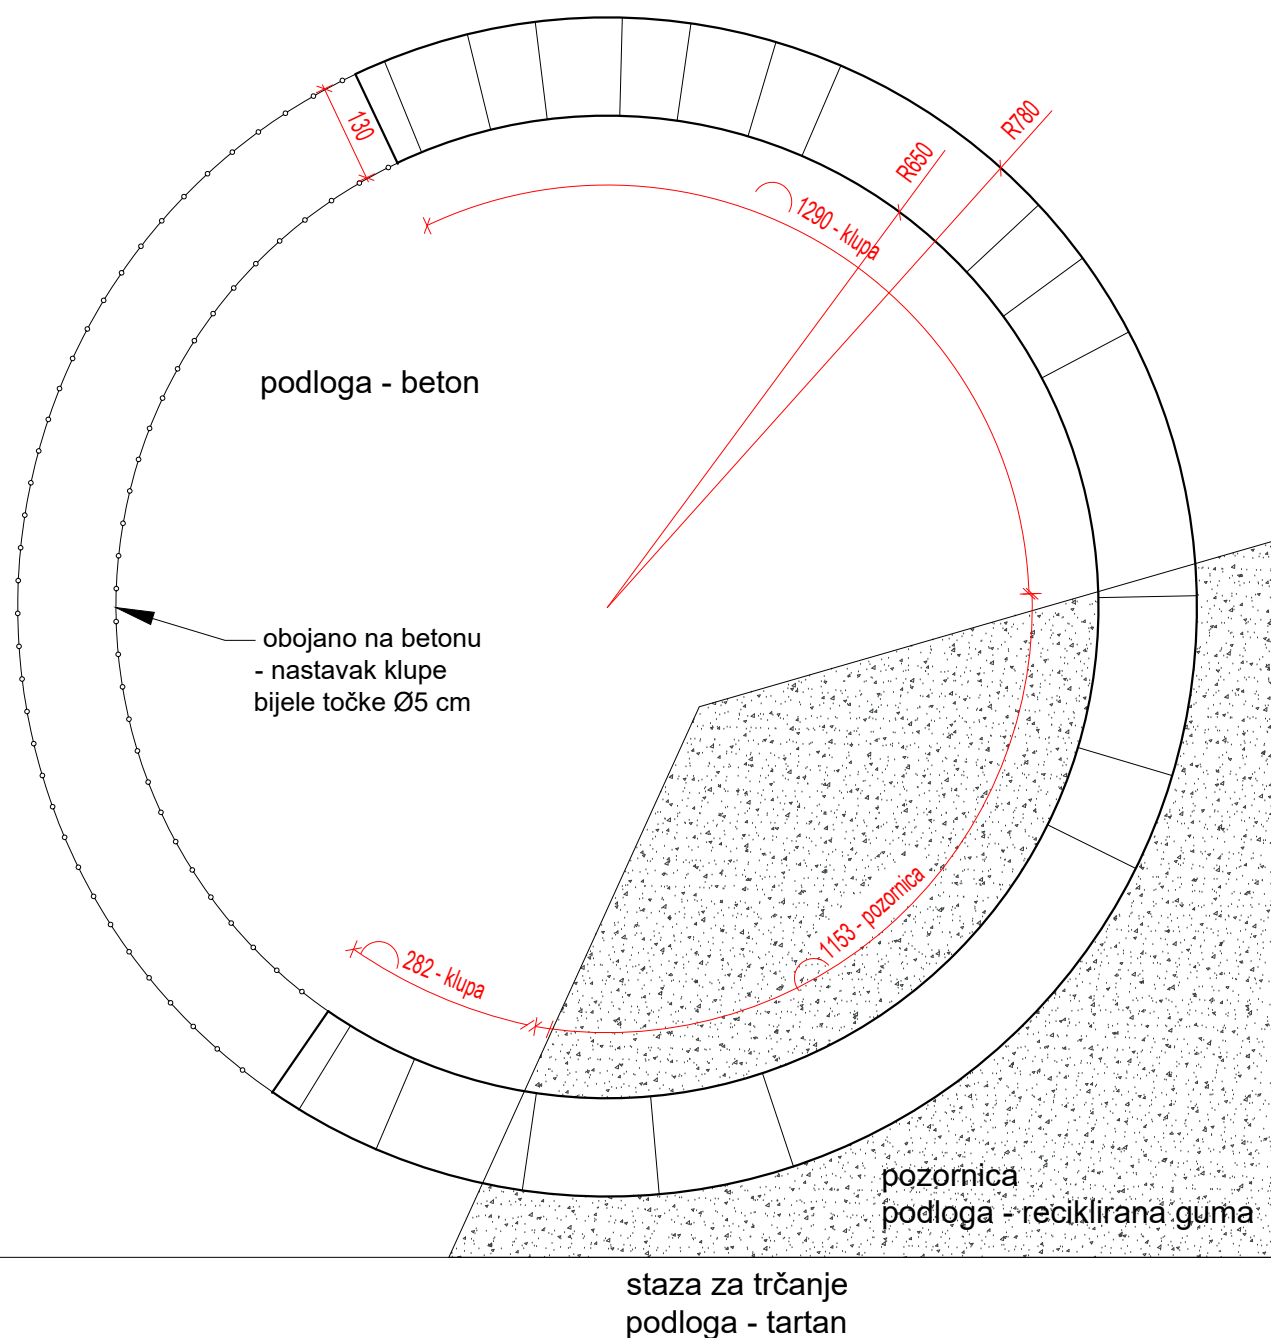

DETALJ
- pozornica - klupica

teren za rukomet
podloga - beton

staza za trčanje
podloga - tartan

	
MF Arhitekti d.o.o. Rijeka	
GRAĐEVINA:	SLOBODNOSTOJEĆA GRAĐEVINA DRUŠTVENE DJELATNOSTI - ŠKOLSKA ZGRADA TALIJANSKE OSNOVNE ŠKOLE - SCUOLA ELEMENTARE ITALIANA NOVIGRAD k.č. dio 2806, dio 2907 i dio 2808 (noviformirana k.č. 2806/1) k.o. Novigrad
INVESTITOR:	TALIJANSKA OSNOVNA ŠKOLA NOVIGRAD EMONIJSKA 2 52 466 NOVIGRAD
PROJEKTANT:	mr.sc. MARKO FRANKOVIĆ, dipl.ing.arh.  mr.sc. MARKO FRANKOVIĆ dipl.ing.arh. OVLAŠTENI ARHITEKT A 3617
PROJEKT:	IZVEDBENI PROJEKT
BR. PROJEKTA:	10 - 792/18
DATUM:	listopad 2018.
SADRŽAJ:	PROJEKTIRANO STANJE Pozornica - klupica
LIST BR.: 87	