




TLOCRT MJ.1:100

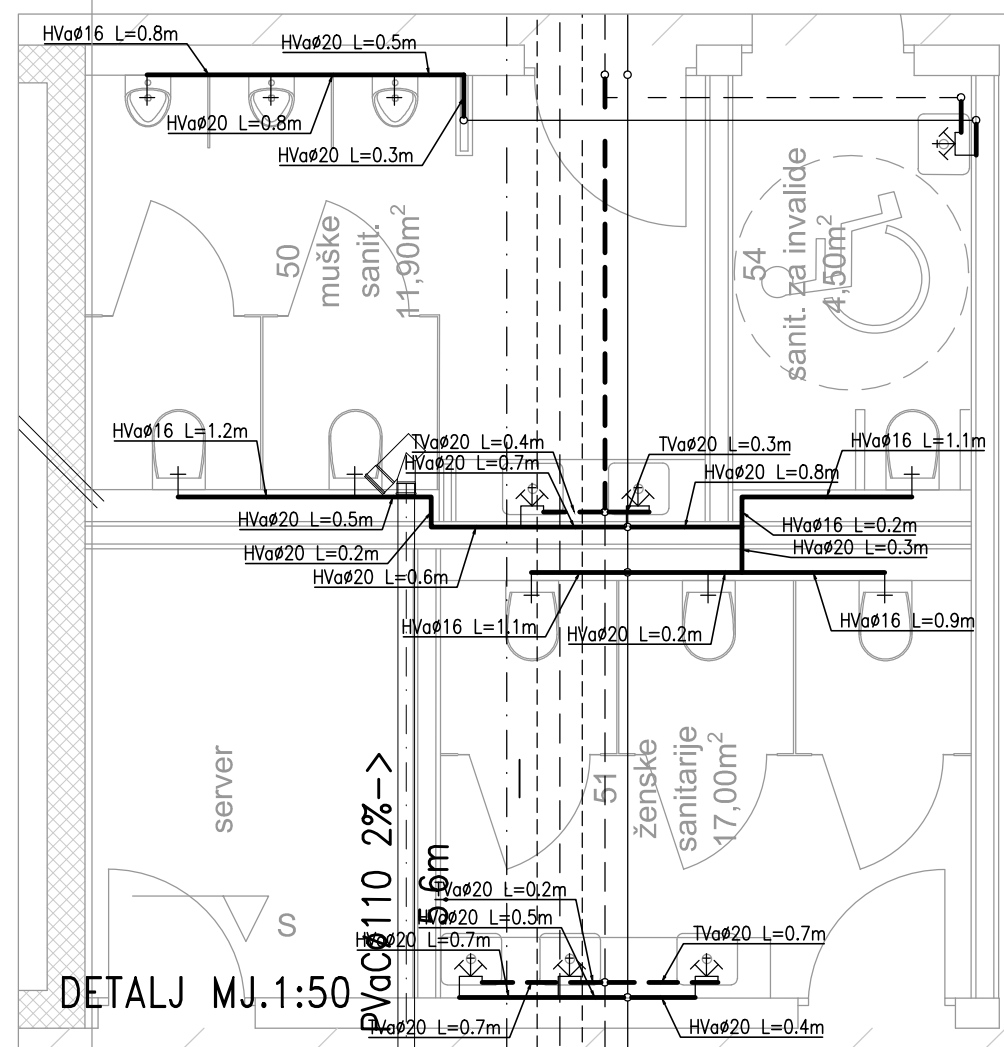

DETALJ MJ.1:50

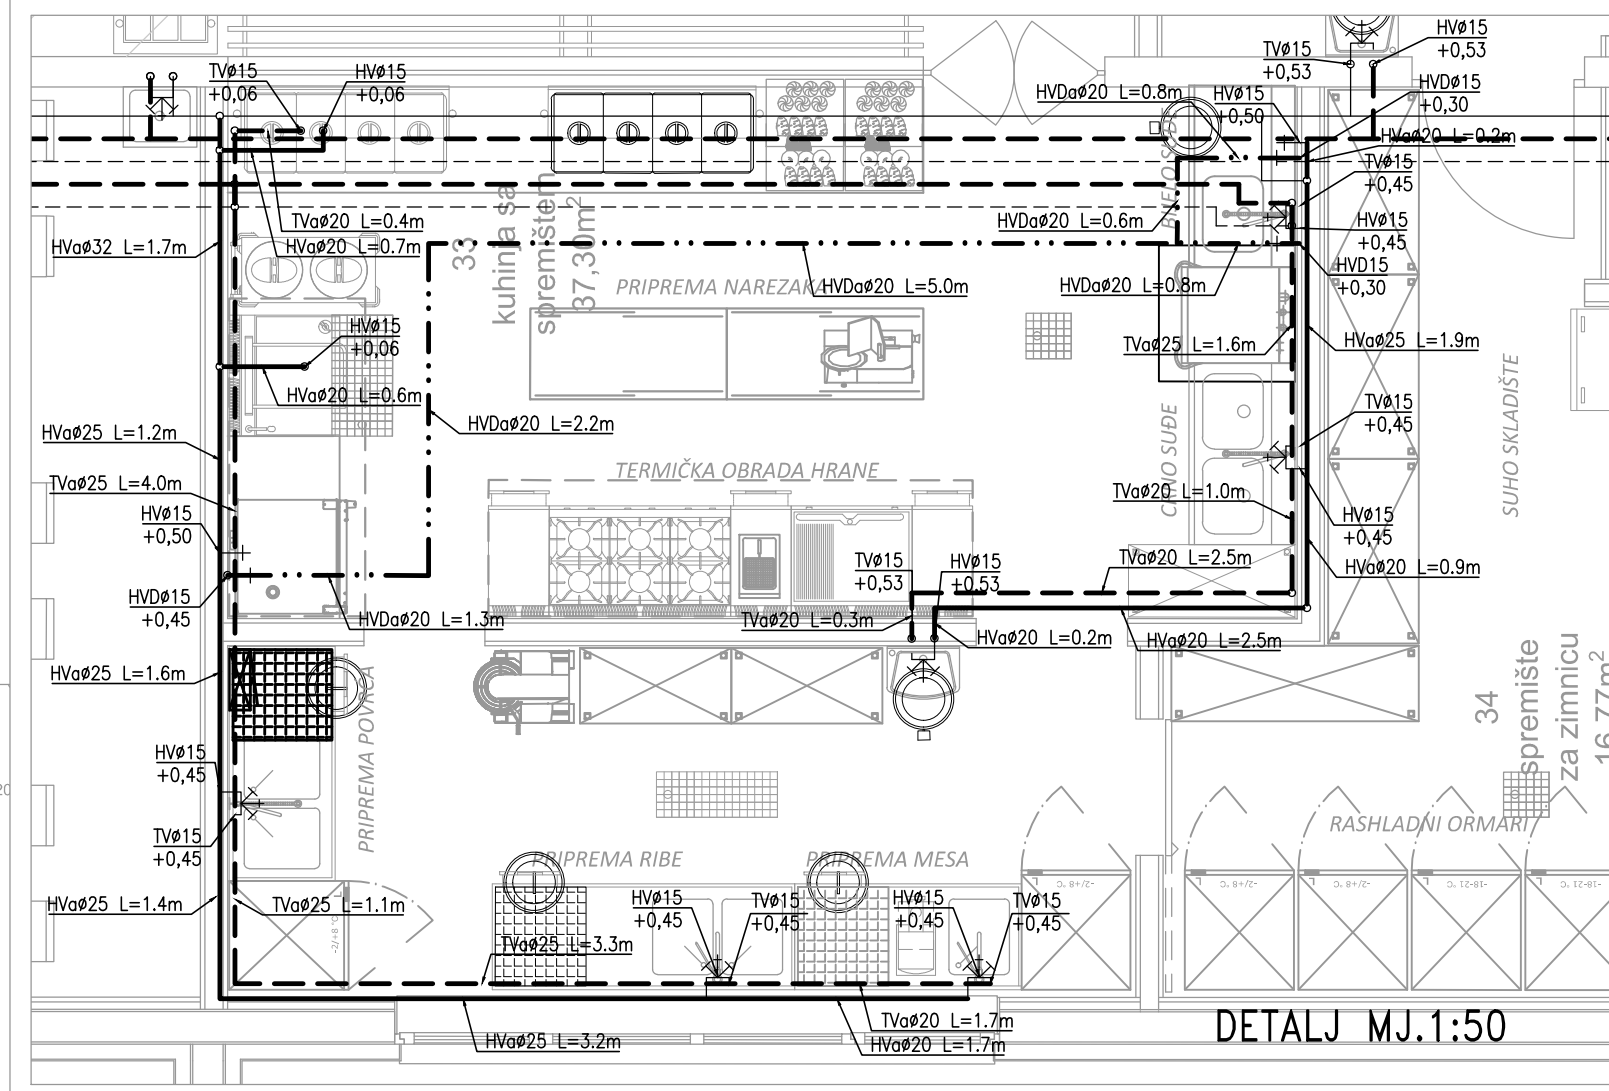


DETALJ MJ.1:50

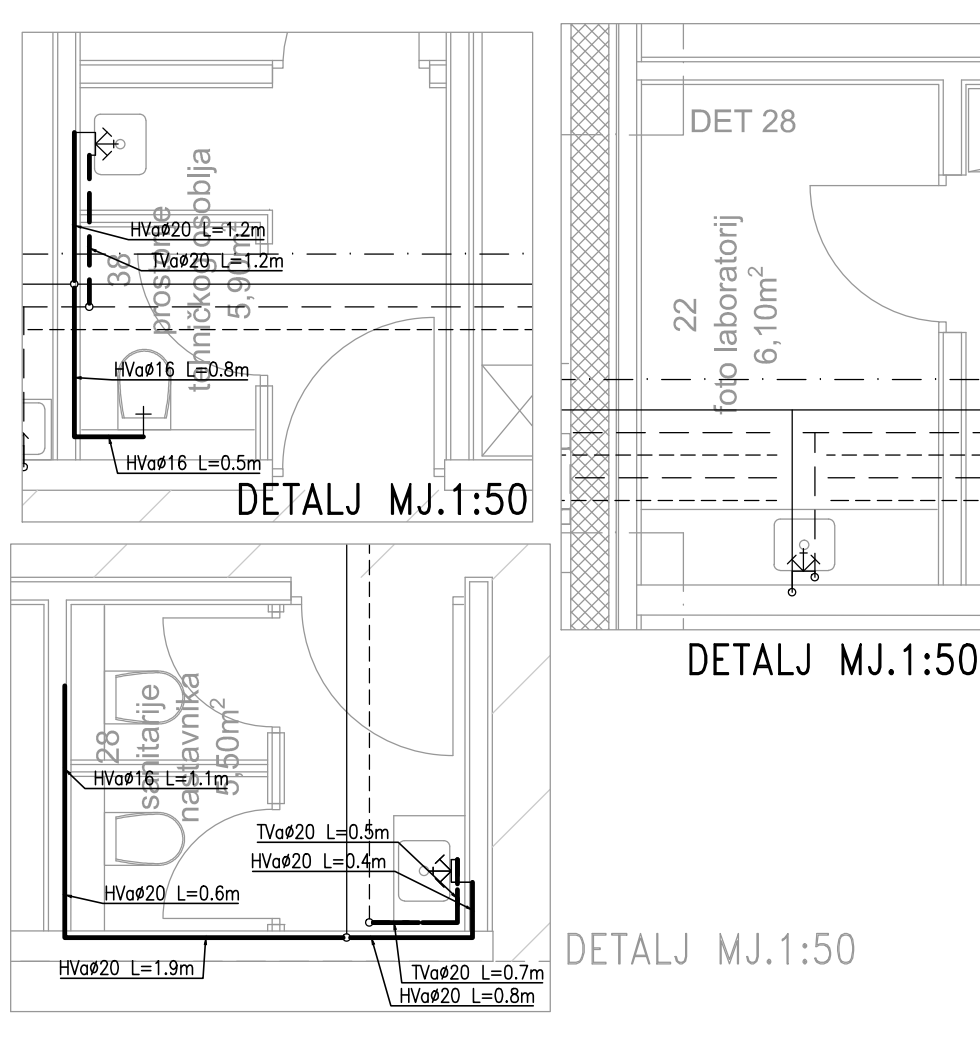


DETALJ MJ.1:50


DETALJ MJ.1:50

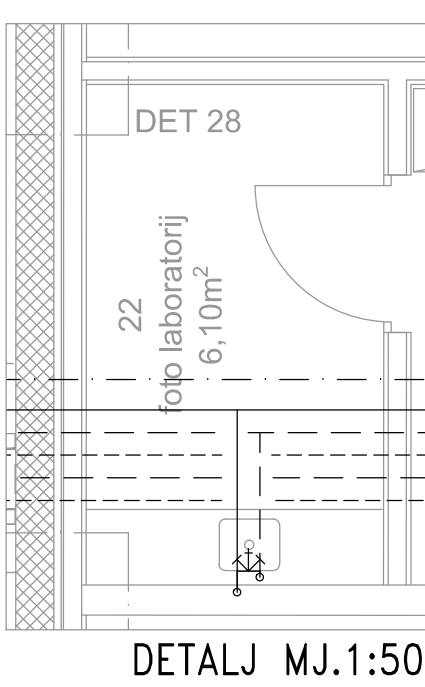


DETALJ MJ.1:50

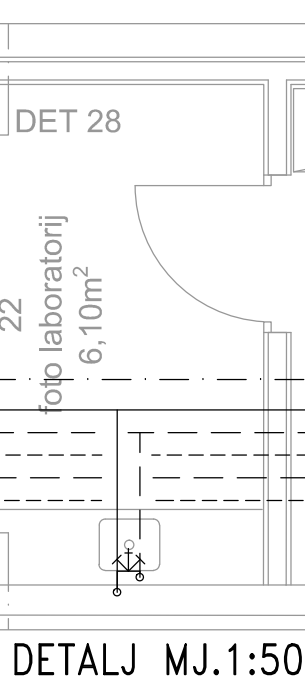


DETALJ MJ.1:50

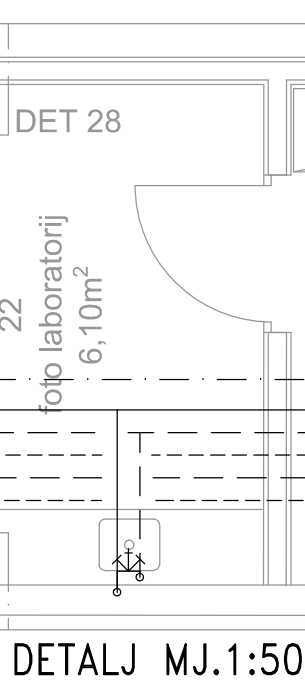


DETALJ MJ.1:50

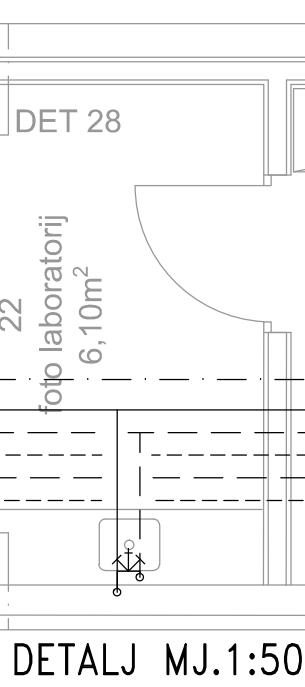


DETALJ MJ.1:50

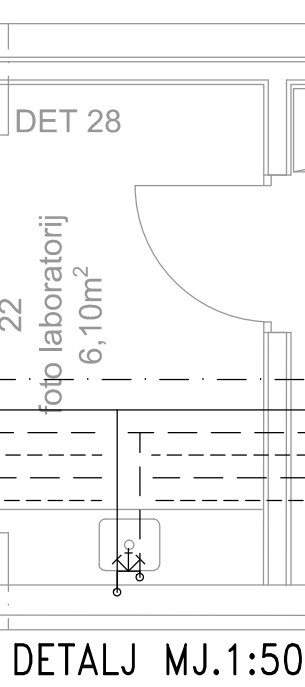


DETALJ MJ.1:50

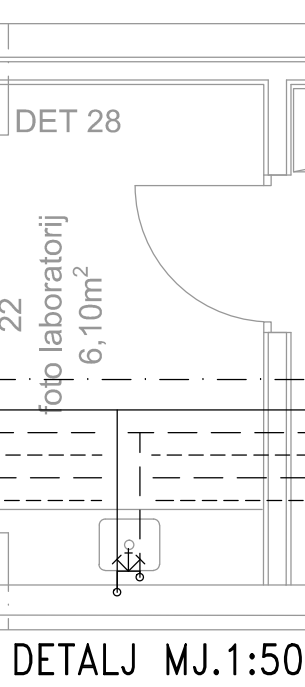


DETALJ MJ.1:50

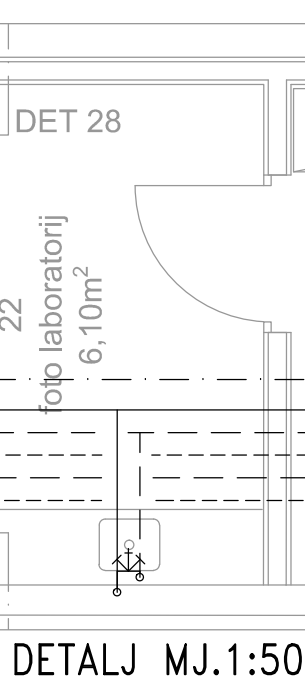


DETALJ MJ.1:50

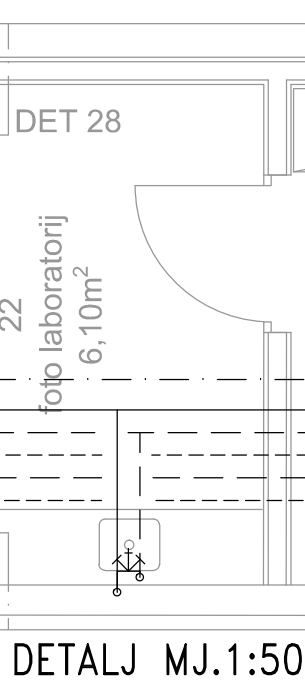


DETALJ MJ.1:50

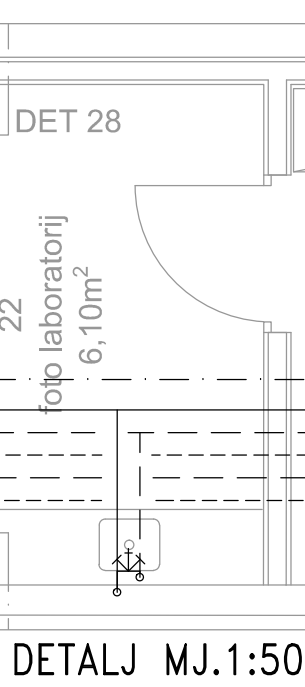


DETALJ MJ.1:50

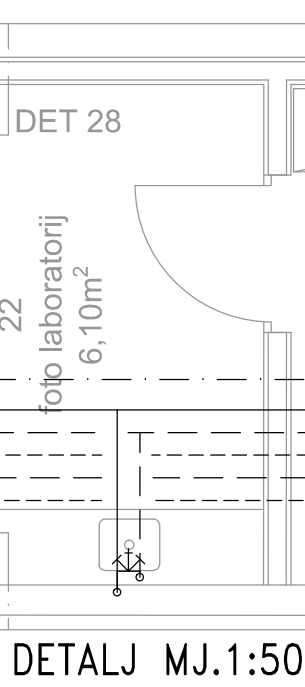


DETALJ MJ.1:50

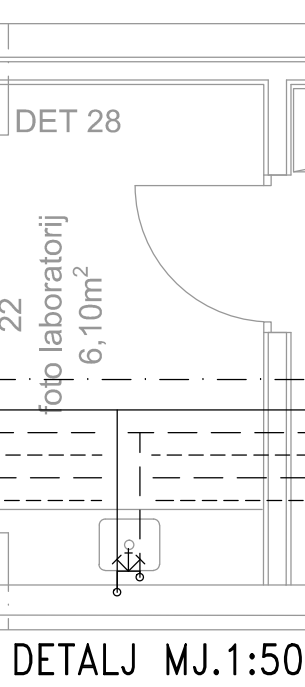


DETALJ MJ.1:50

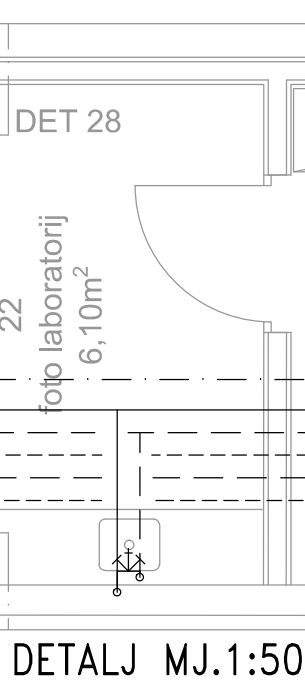


DETALJ MJ.1:50

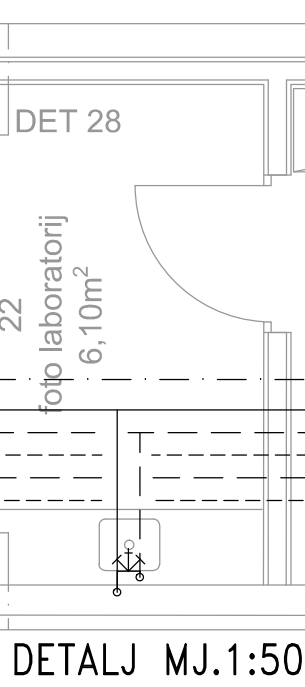


DETALJ MJ.1:50

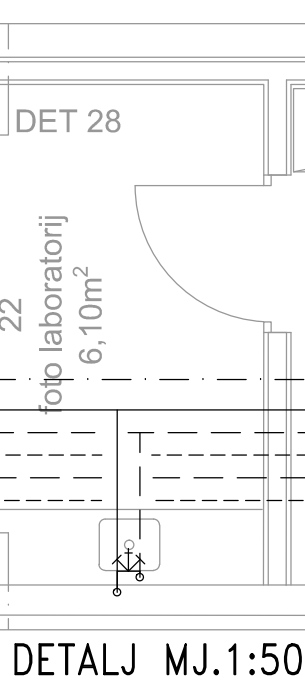


DETALJ MJ.1:50

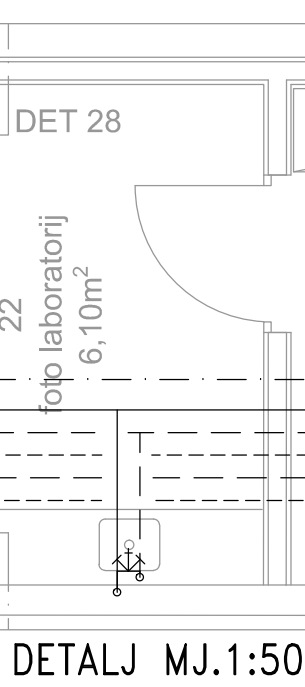


DETALJ MJ.1:50

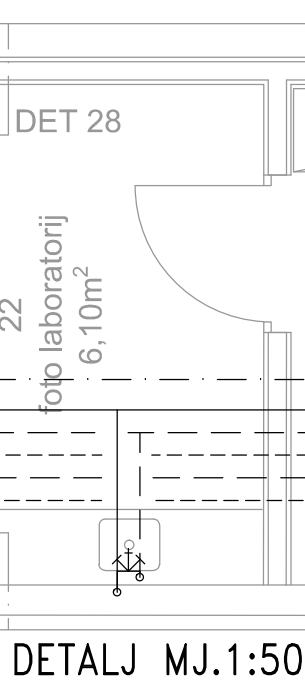


DETALJ MJ.1:50

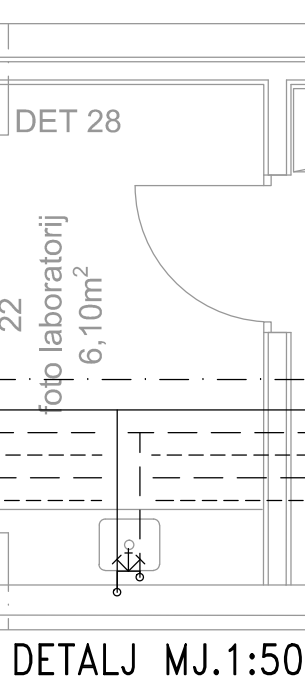


DETALJ MJ.1:50

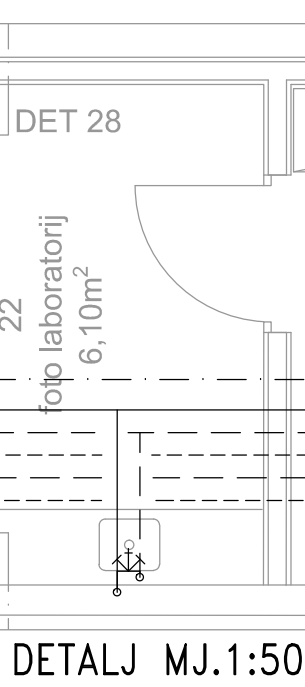


DETALJ MJ.1:50

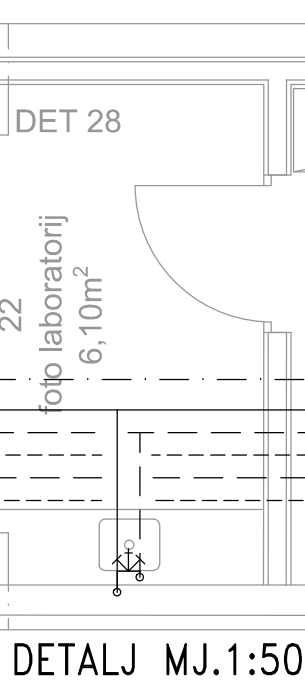


DETALJ MJ.1:50

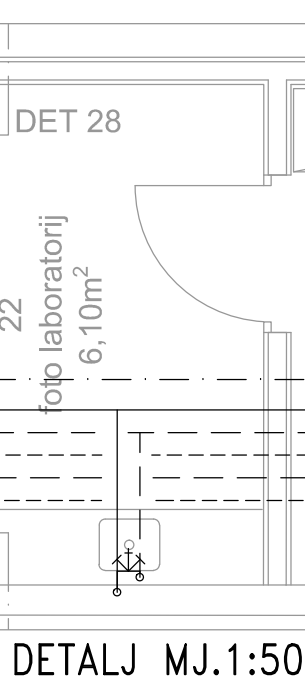


DETALJ MJ.1:50

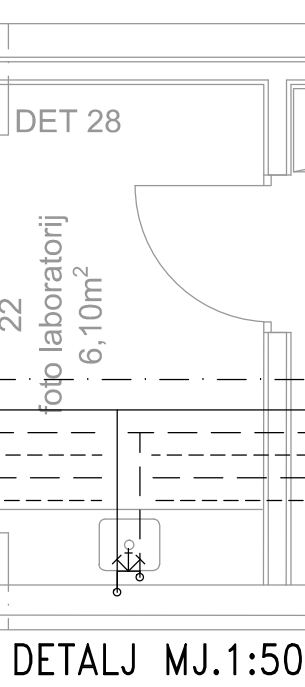


DETALJ MJ.1:50

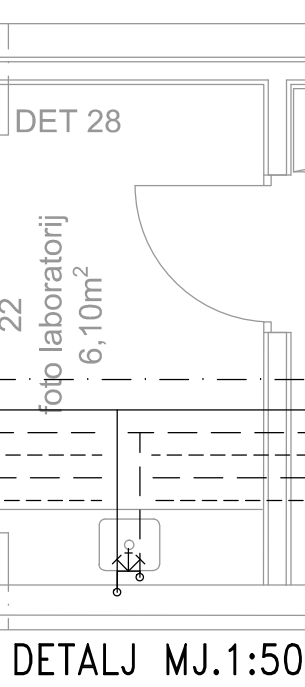


DETALJ MJ.1:50

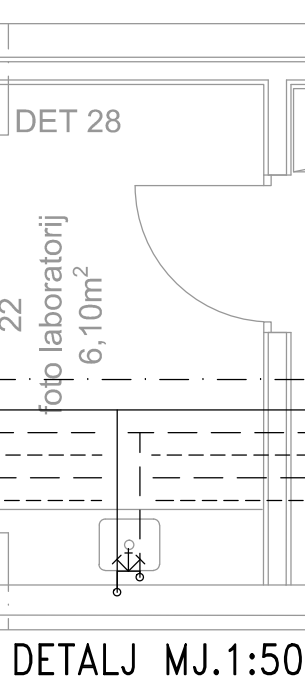


DETALJ MJ.1:50

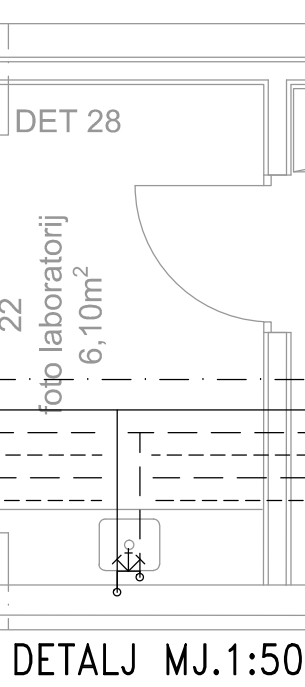


DETALJ MJ.1:50

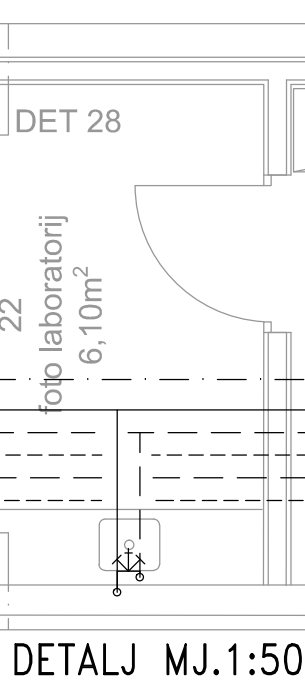


DETALJ MJ.1:50

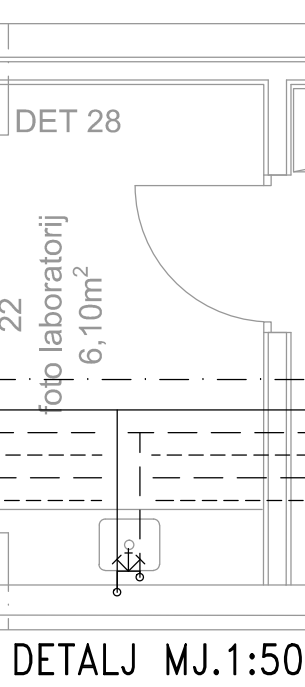


DETALJ MJ.1:50

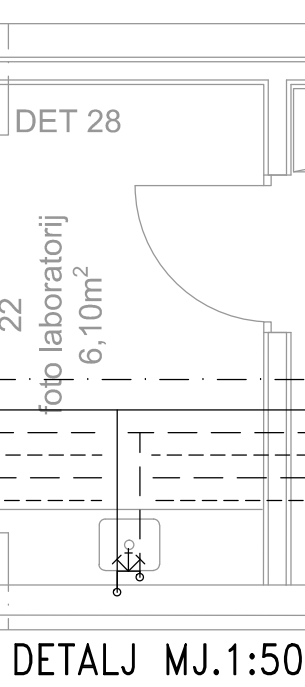


DETALJ MJ.1:50

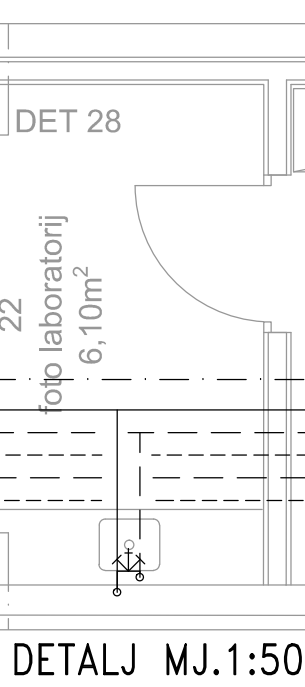


DETALJ MJ.1:50

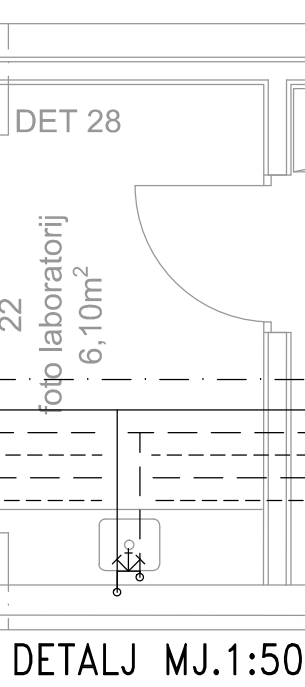


DETALJ MJ.1:50

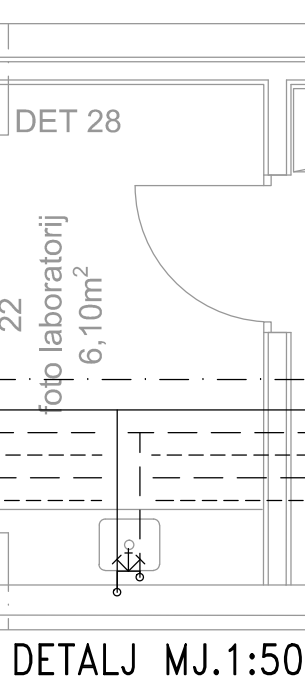


DETALJ MJ.1:50

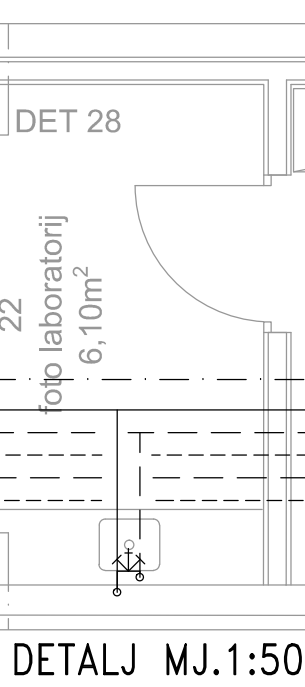


DETALJ MJ.1:50

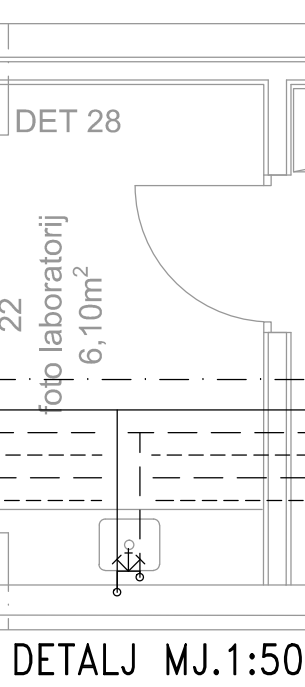


DETALJ MJ.1:50

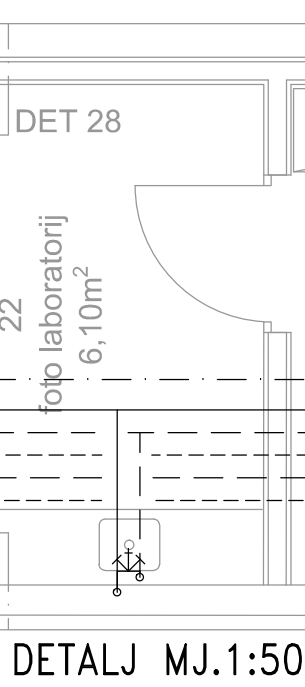


DETALJ MJ.1:50

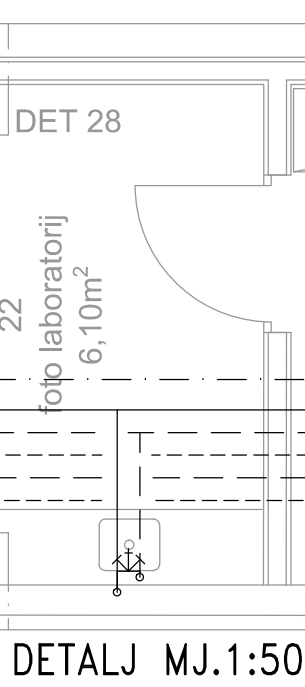


DETALJ MJ.1:50

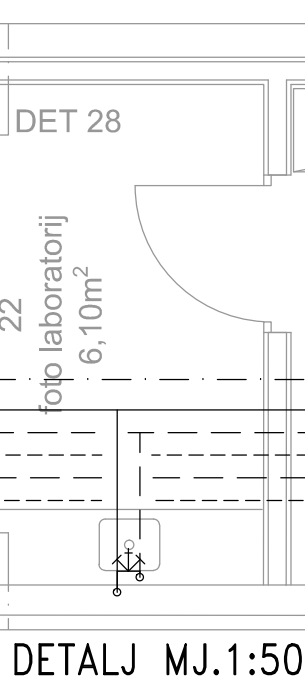


DETALJ MJ.1:50

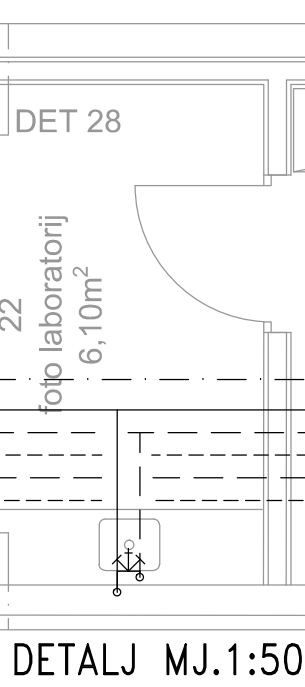


DETALJ MJ.1:50

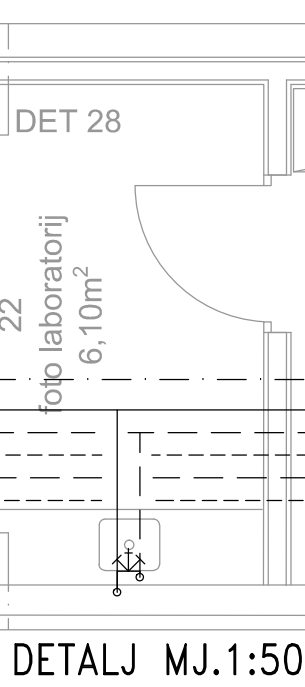


DETALJ MJ.1:50

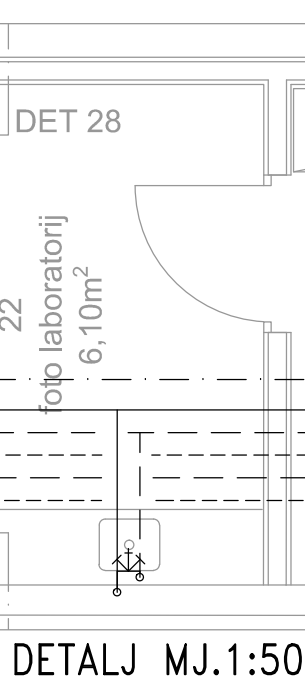


DETALJ MJ.1:50

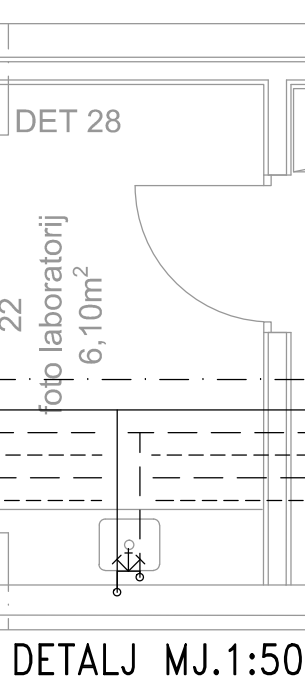


DETALJ MJ.1:50

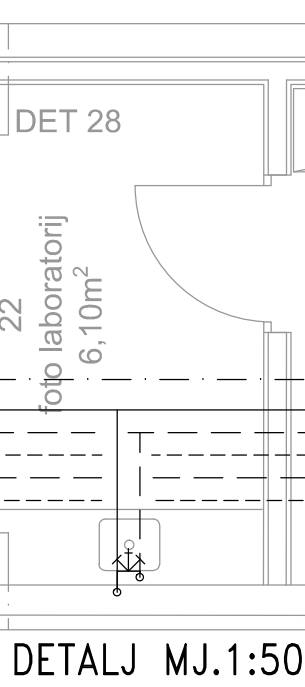


DETALJ MJ.1:50

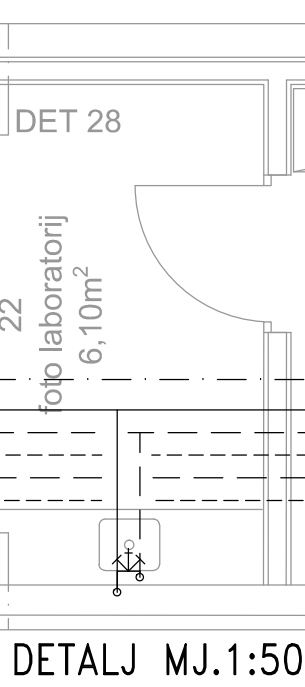


DETALJ MJ.1:50

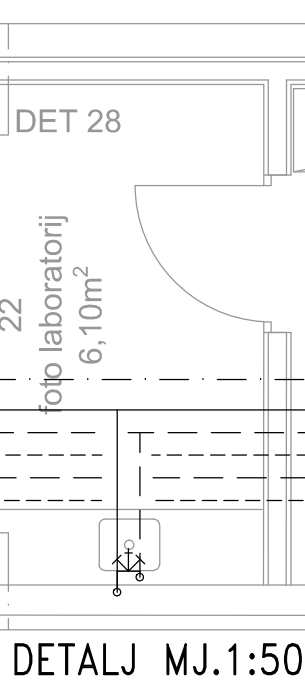


DETALJ MJ.1:50

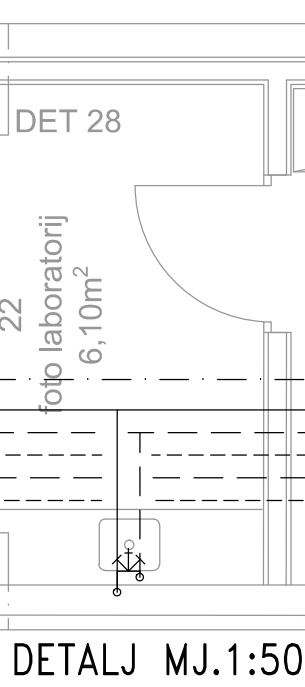


DETALJ MJ.1:50

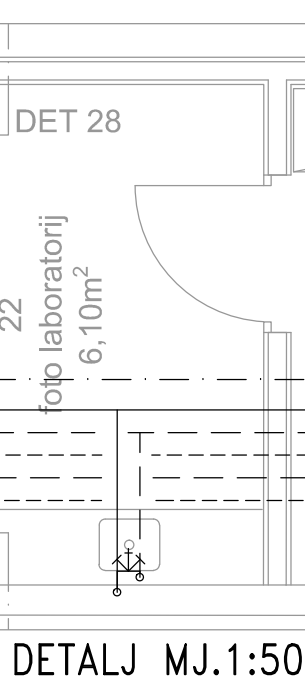


DETALJ MJ.1:50

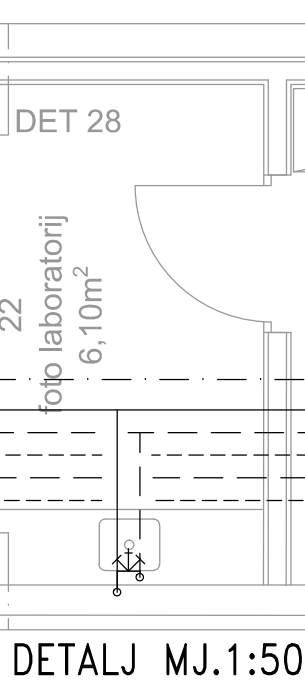


DETALJ MJ.1:50

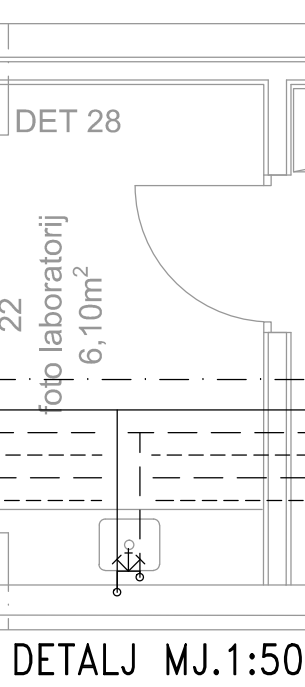


DETALJ MJ.1:50

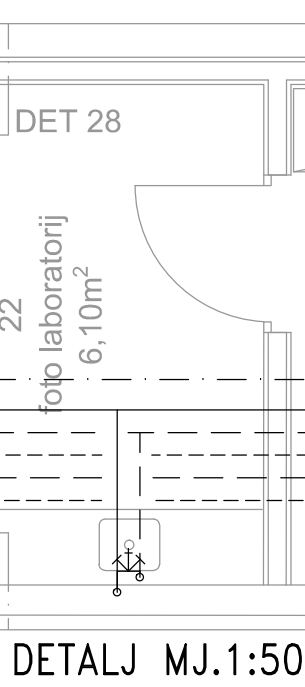


DETALJ MJ.1:50

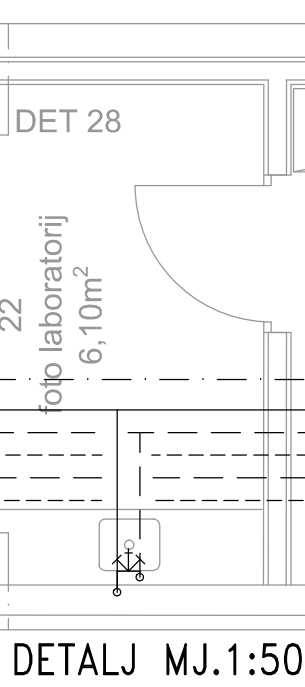


DETALJ MJ.1:50

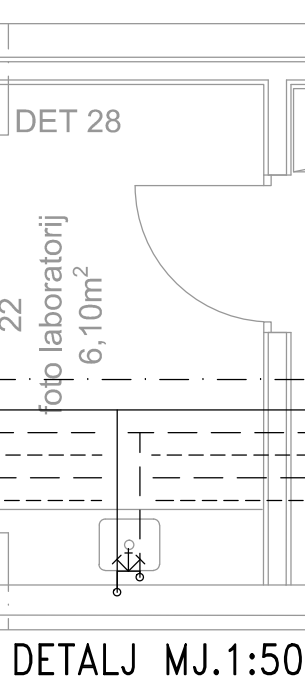


DETALJ MJ.1:50

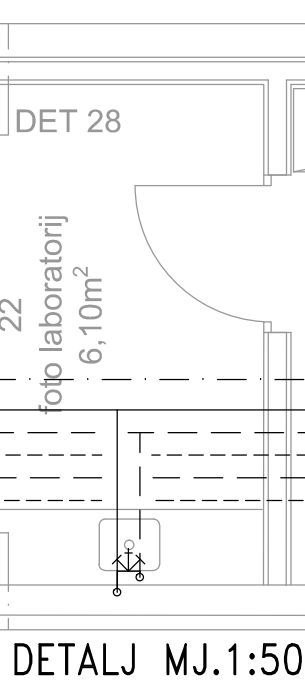


DETALJ MJ.1:50

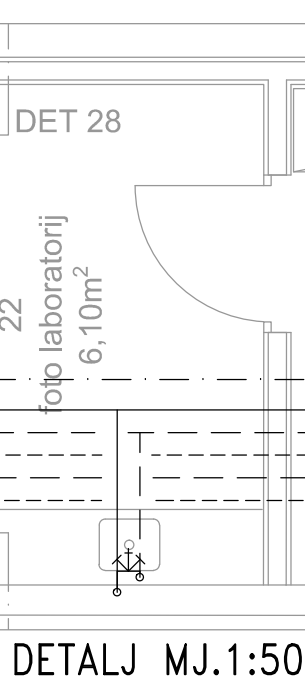


DETALJ MJ.1:50

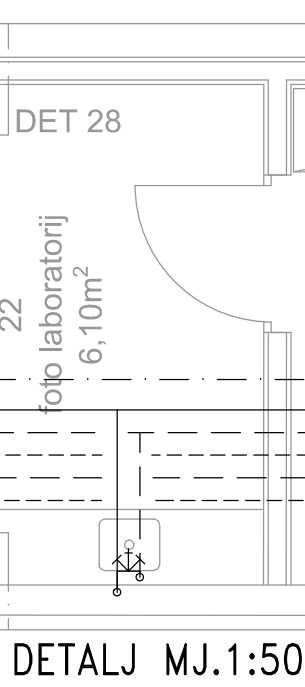


DETALJ MJ.1:50

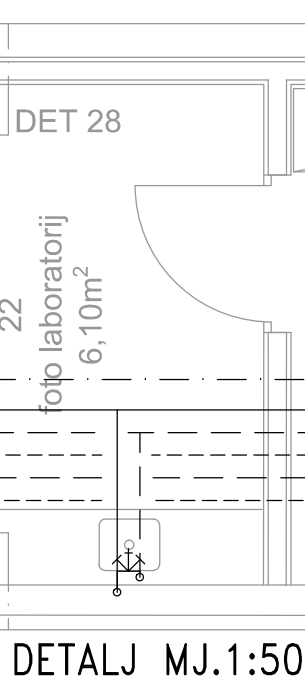


DETALJ MJ.1:50

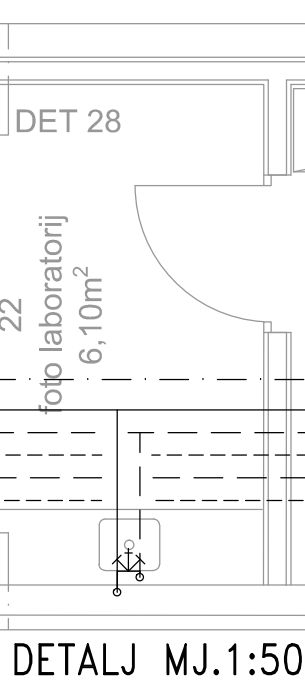


DETALJ MJ.1:50

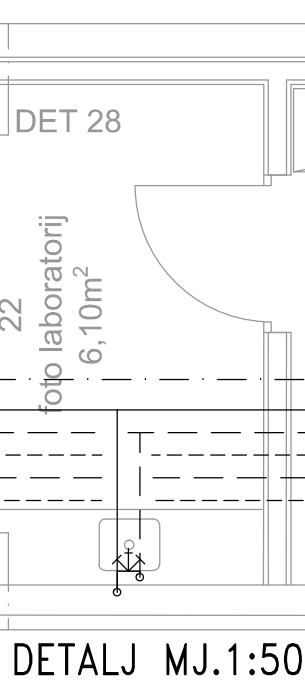


DETALJ MJ.1:50

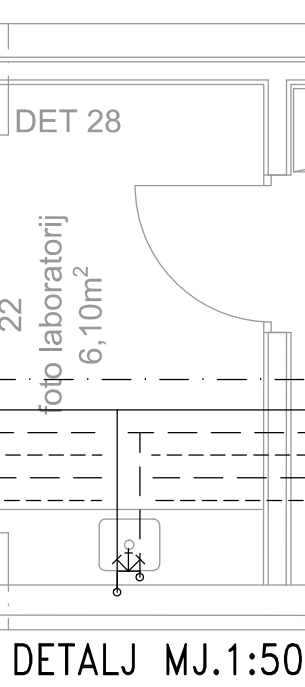


DETALJ MJ.1:50

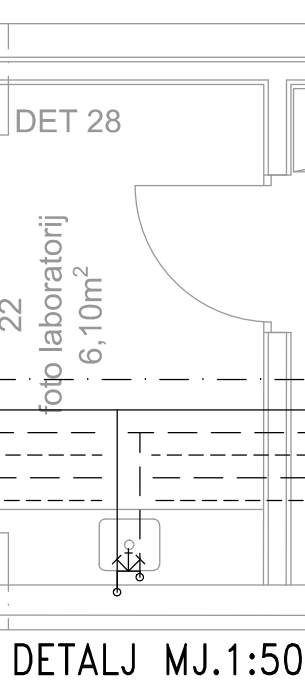


DETALJ MJ.1:50

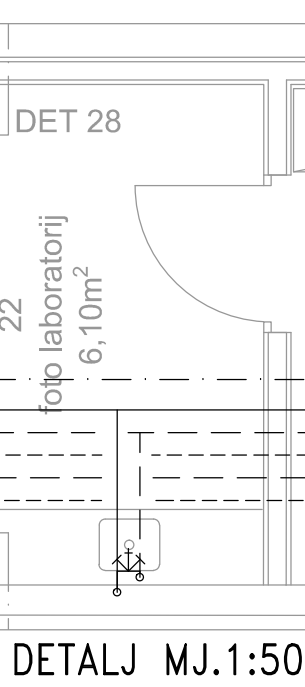


DETALJ MJ.1:50

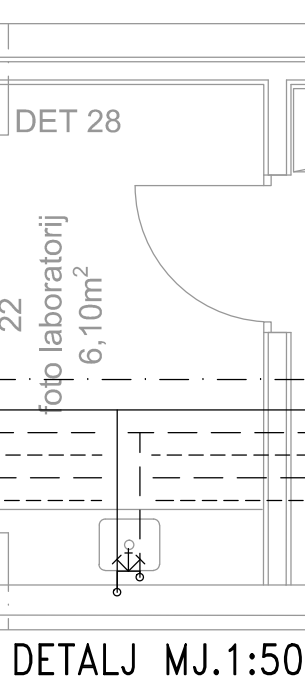


DETALJ MJ.1:50

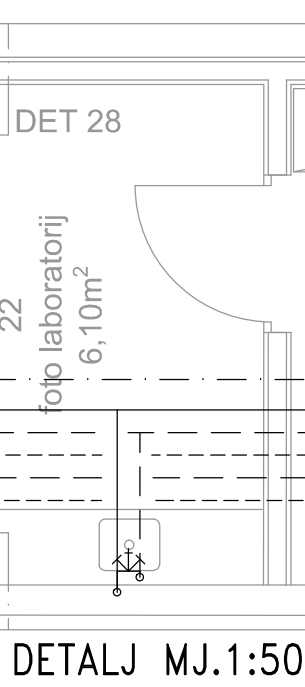


DETALJ MJ.1:50

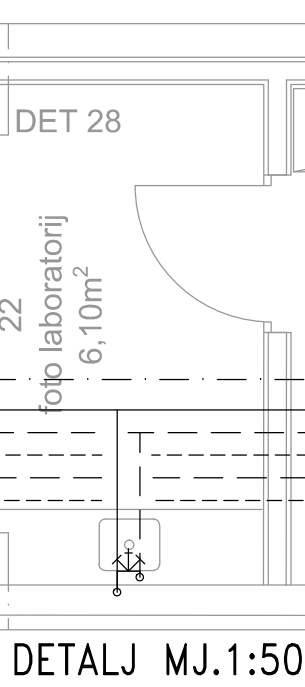


DETALJ MJ.1:50

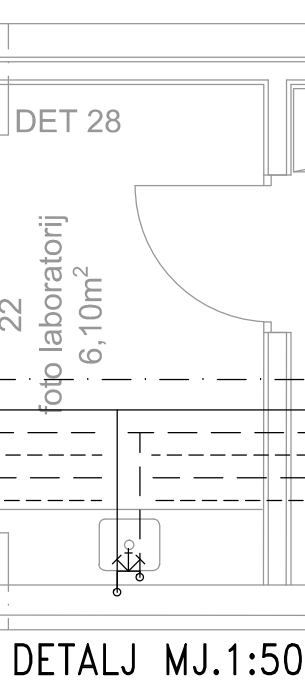


DETALJ MJ.1:50

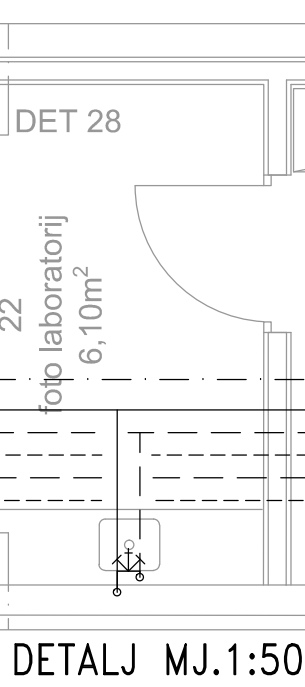

DETALJ MJ.1:50

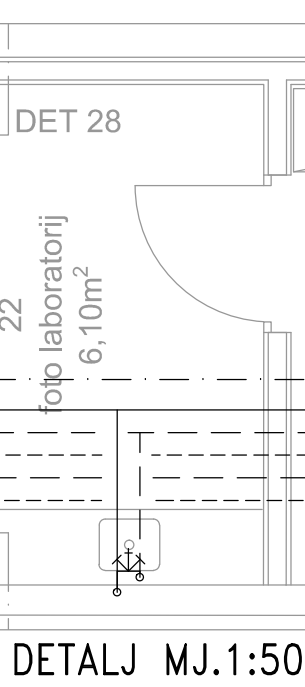

DETALJ MJ.1:50

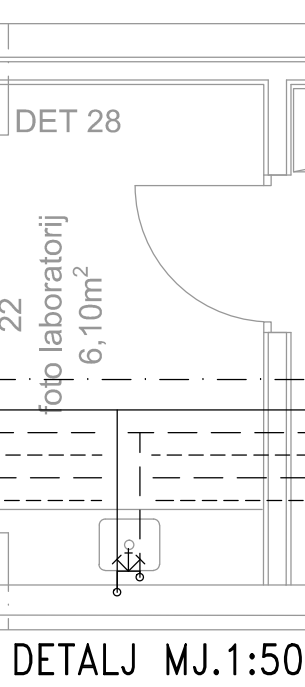

DETALJ MJ.1:50

